


01
—


Block A1 - Section AA
Scale 1:200

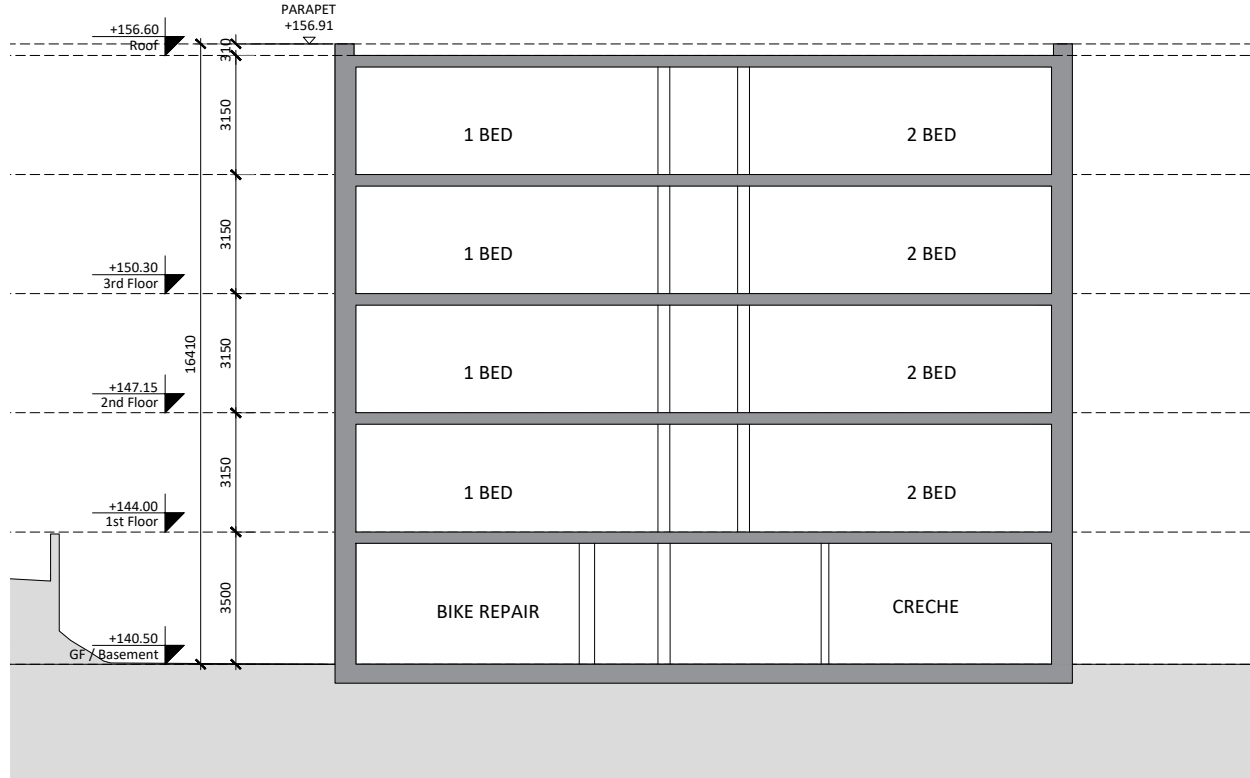

02
—

Block A1 - Section BB
Scale 1:200

Sections Block A1

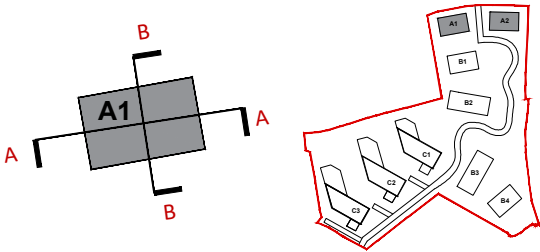

Block A1 Elevations Key Plan Key Plan

Revision Description	Date	Rev. No.	Issued by
SHD Application to ABP	22.08.2022	01	RA
Any reference to fire safety design or performance is presented for coordination purposes only. Refer only to the granted Fire Safety Certificate, and fire consultant's information for fire safety design, specification and performance.			
Figured dimensions only to be used. This drawing is copyright of O'Mahony Pike Architects Ltd. All information is shared as per approved use in accordance with BS1192(2007) + A2(2016), Table 5; Standard Codes for Suitability of Models and Documents.			
If 'Information Approval Check' is empty, this information has been shared at S0 - WIP.			

architecture urban design		Dublin		Cork	
email: info@omahonypike.com		The Chapel		One South Mall	
tel: +353 1 202 7400		Mount St. Anne's		Cork City	
fax: +353 1 283 0822		Milltown, Dublin 6		Co. Cork	
www.omahonypike.com		D06 XN52 Ireland		T12 CCN3 Ireland	
Project:		Blackglen Road		Project No.: 20006	
Location:		Blackglen Road, Lambs Cross, Sandyford, Dublin 18		Project Lead: DM	
Client:		Zolbury Ltd		Scale @ A3: 1:200	
Drawing Title:		Block A1 - Sections		Date Printed: 22/08/22	
Drawing No.:		20006-OMP-A1-ZZ-DR-A-3100		Current Rev.: 01	
				Model No.: 20006-OMP-A1+A2-ZZ-M2-A-3100	
				Purpose: Planning	
				Suitability - Checked By - Date	