


LEVEL -1 (BASEMENT)

Block A1 & A2

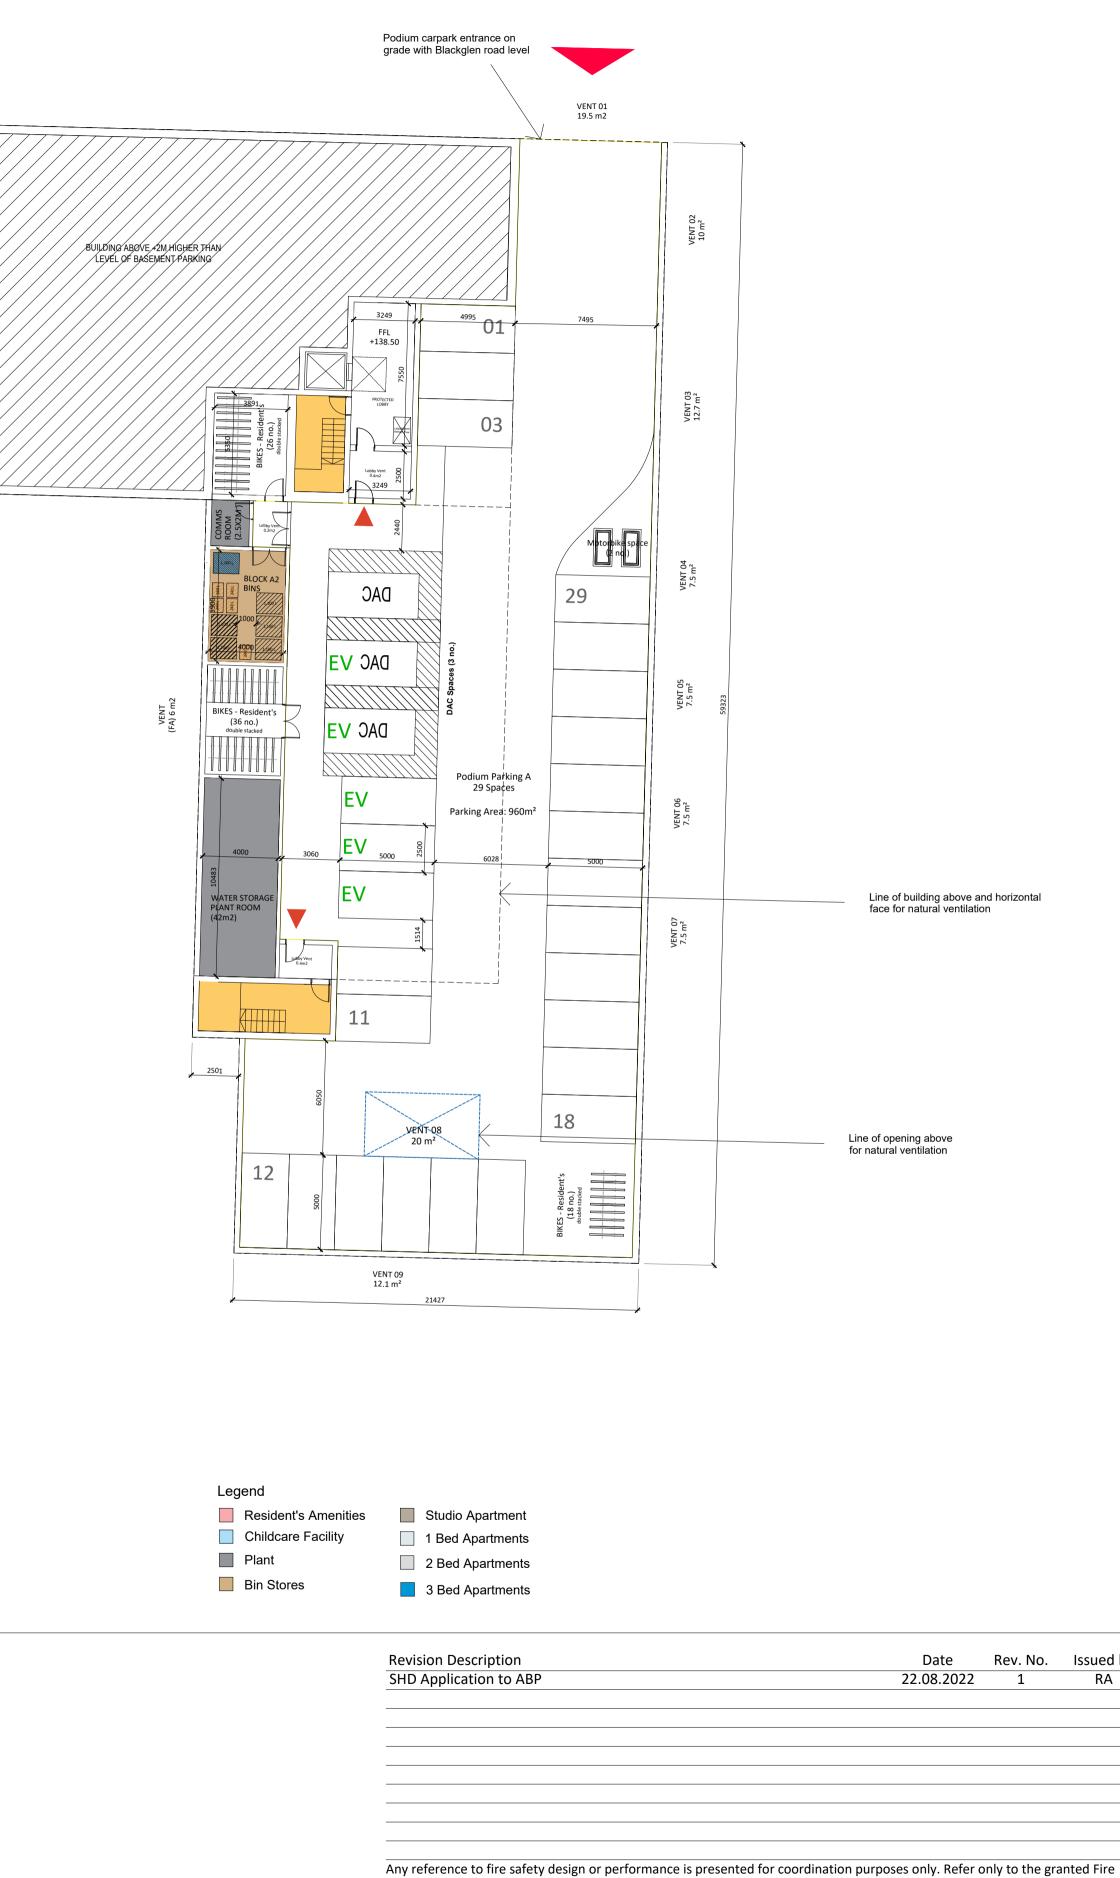



Safety Certificate, and fire consultant's information for fire safety design, specification and performance. Figured dimensions only to be used. This drawing is copyright of O'Mahony Pike Architects Ltd. All information is shared as per approved use in accordance with BS1192(2007) + A2(2016), Table 5; Standard Codes for Suitability of Models and Documents. If 'Information Approval Check' is empty, this information has been shared at S0 - WIP.

DateRev. No.Issued by22.08.20221RA

architecture | urban designDublinemail: info@omahonypike.comThe Chap tel: +353 1 202 7400 fax: +353 1 283 0822

The Chapel

Cork

Project No.: 20006 Project Lead: DM Drawn By: FON

Scale @ A1: 1:200 **Date Printed:** 22/08/22 Current Rev.: 01

www.omahonypike.com Blackglen Road Project: Blackglen Road, Lambs Cross, Sandyford, Dublin 18 Location: Zolbury Ltd Client:

Mount St. Anne's Cork City Milltown, Dublin 6 Co. Cork D06 XN52 Ireland T12 CCN3 Ireland Purpose: PLANNING

One South Mall

Model No.: 20006-OMP-A1+A2-ZZ-M2-A-1100

Suitability - Checked By - Date