


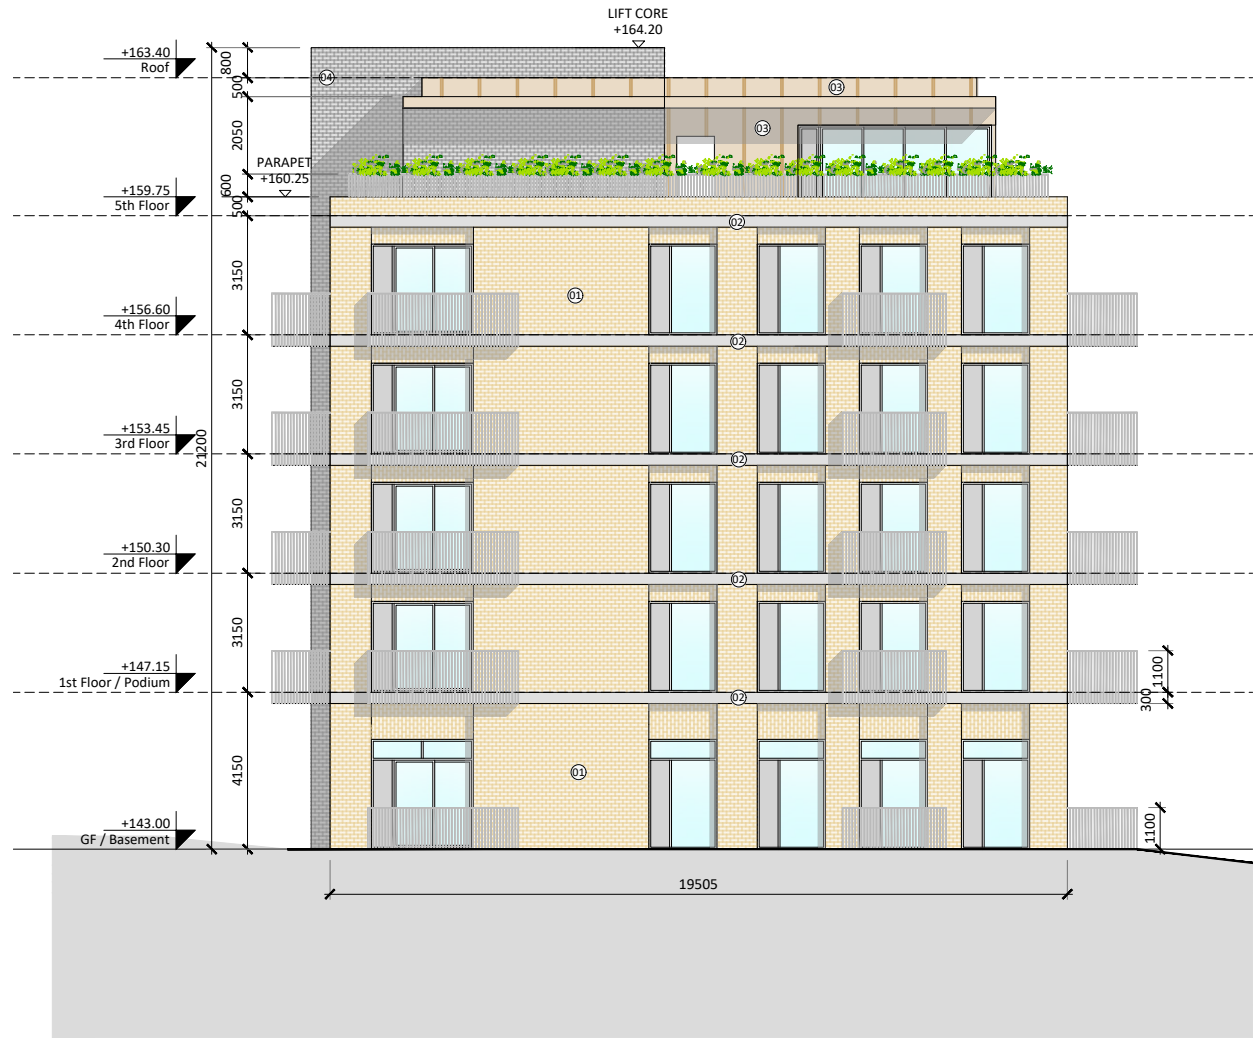

01  
—  
Block B1 - Elevation 01  
Scale 1:200




02  
—  
Block B1 - Elevation 02  
Scale 1:200

## Elevations Block B1

LEGEND FOR MATERIALS:

	01 - BRICK KINGS COURT QATIS		03 - BRONZE METAL PANEL		05 - STONE WALL
	02 - PRECAST CONCRETE		04 - BRICK - DARK GRAY		

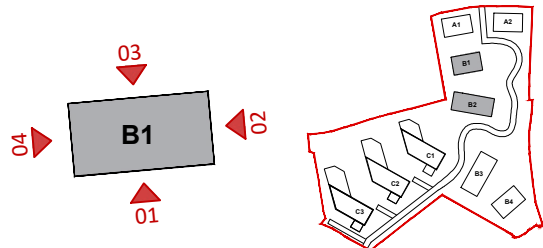

Block B1 Elevations Key Plan Key Plan

Revision Description	Date	Rev. No.	Issued by
SHD Application to ABP	22.08.22	01	FON
Any reference to fire safety design or performance is presented for coordination purposes only. Refer only to the granted Fire Safety Certificate, and fire consultant's information for fire safety design, specification and performance.			
Figured dimensions only to be used. This drawing is copyright of O'Mahony Pike Architects Ltd. All information is shared as per approved use in accordance with BS1192(2007) + A2(2016), Table 5; Standard Codes for Suitability of Models and Documents.			
If 'Information Approval Check' is empty, this information has been shared at S0 - WIP.			

		Project No.: 20006	Scale @ A3: 1:200
architecture   urban design email: info@omahonypike.com tel: +353 1 202 7400 fax: +353 1 283 0822 www.omahonypike.com		Project Lead: DM	Date Printed: 22/08/22
Dublin The Chapel Mount St. Anne's Miltown, Dublin 6 D06 XN52 Ireland		Drawn By: FON	Current Rev.: 03
Cork One South Mall Cork City Co. Cork T12 CCN3 Ireland		Model No.: 20006-OMP-B1+B2-ZZ-M2-A-2200	Purpose: Planning
Project: Blackglenn Road			
Location: Blackglenn Road, Lambs Cross, Sandyford, Dublin 18			
Client: Zolbury Ltd			
Drawing Title: Block B1 - Elevations			
Drawing No.: 20006-OMP-B1-ZZ-DR-A-2200			
Suitability - Checked By - Date			