




01  
—  
Block B1 - Elevation 03  
Scale 1:200

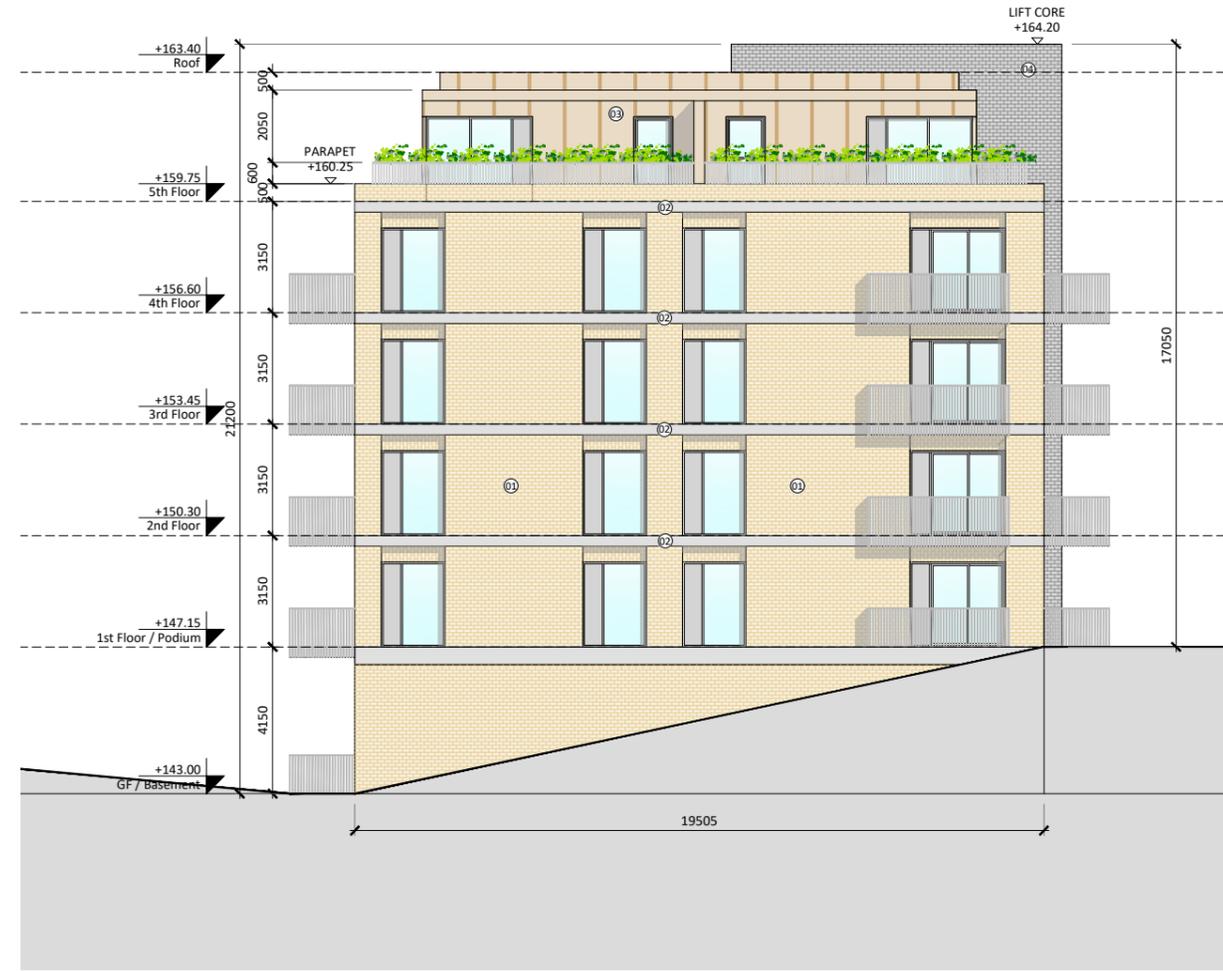

02  
—  
Block B1 - Elevation 04  
Scale 1:200

## Elevations Block B1

### LEGEND FOR MATERIALS:

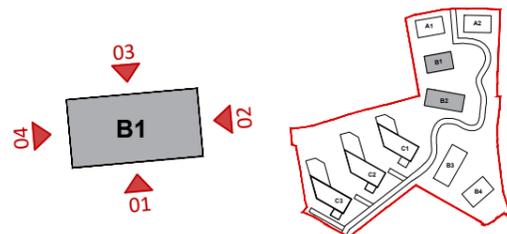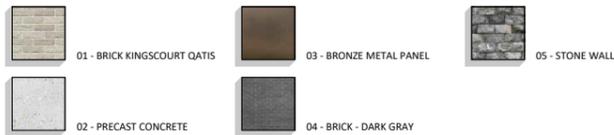

Block B1 Elevations Key Plan Key Plan

Revision Description	Date	Rev. No.	Issued by
SHD Application to ABP	22.08.22	01	FON

Any reference to fire safety design or performance is presented for coordination purposes only. Refer only to the granted Fire Safety Certificate, and fire consultant's information for fire safety design, specification and performance.  
 Figured dimensions only to be used. This drawing is copyright of O'Mahony Pike Architects Ltd. All information is shared as per approved use in accordance with BS1192(2007) + A2(2016), Table 5; Standard Codes for Suitability of Models and Documents. If 'Information Approval Check' is empty, this information has been shared at SO - WIP.

**mahony pike**

architecture | urban design  
 email: info@mahonypike.com  
 tel: +353 1 202 7400  
 fax: +353 1 283 0822  
 www.mahonypike.com

**Dublin**  
 The Chapel  
 Mount St. Anne's  
 Milltown, Dublin 6

**Cork**  
 One South Mall  
 Cork City  
 Co. Cork  
 D06 XN52 Ireland T12 CCN3 Ireland

**Project No.:** 20006  
**Project Lead:** DM  
**Drawn By:** FON  
**Model No.:** 20006-OMP-B1+B2-ZZ-M2-A-2200  
**Purpose:** Planning

**Project:** Blackglen Road  
**Location:** Blackglen Road, Lambs Cross, Sandyford, Dublin 18  
**Client:** Zolbury Ltd

**Drawing Title:** Block B1 - Elevations  
**Drawing No.:** 20006-OMP-B1-ZZ-DR-A-2201

**Scale @ A3:** 1:200  
**Date Printed:** 22/08/22  
**Current Rev.:** 01

Suitability - Checked By - Date