



01
—
Block B1 - Section AA
Scale 1:200

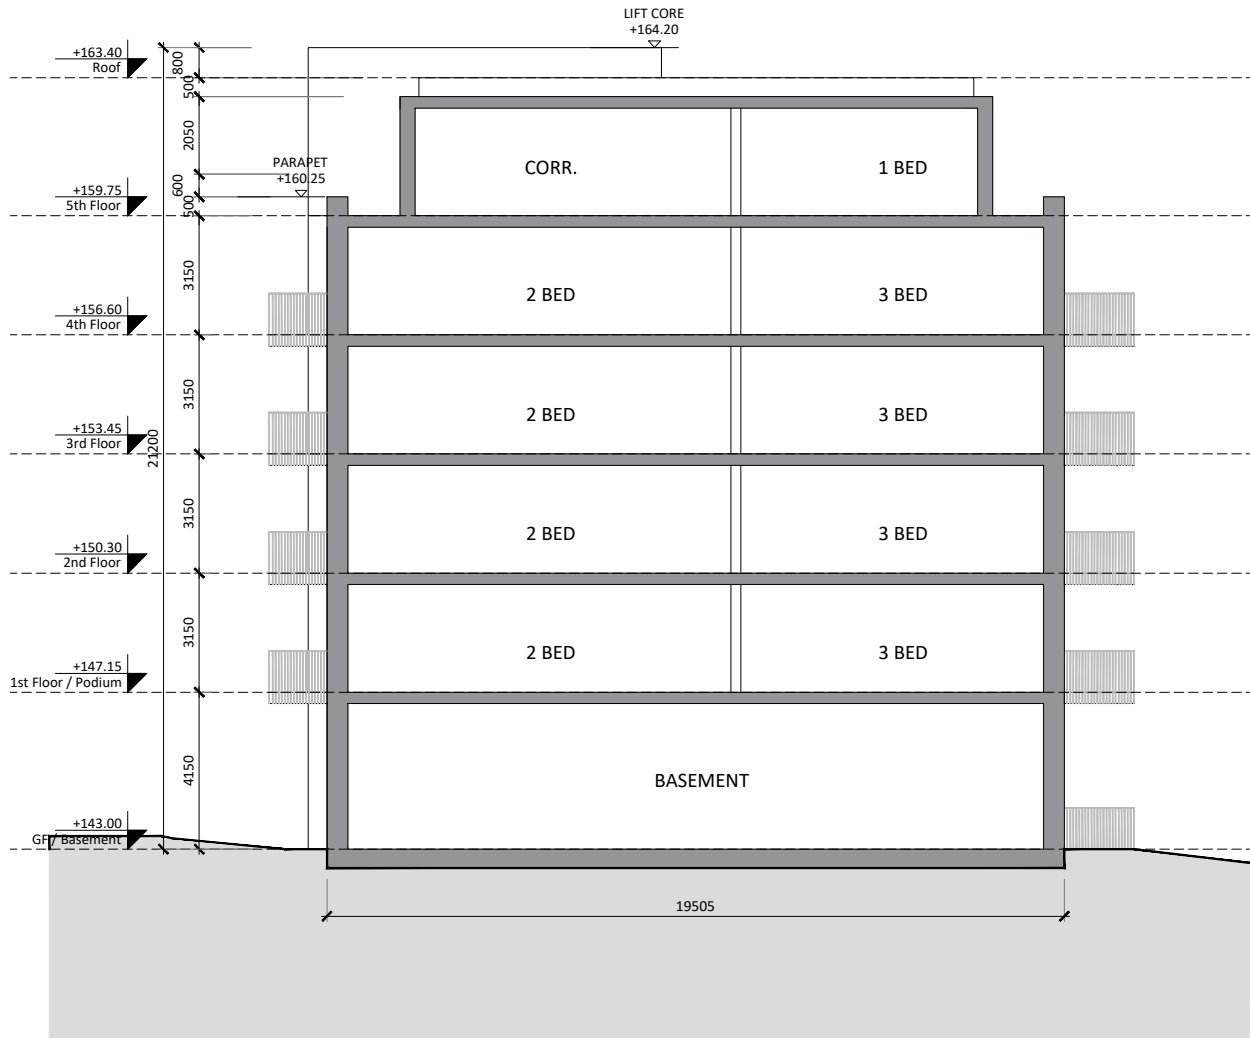

02
—
Block B1 - Section BB
Scale 1:200

Sections Block B1

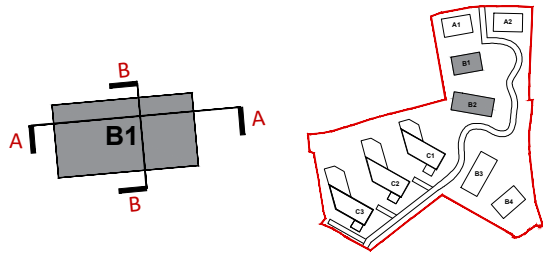

Block B1 Elevations Key Plan Key Plan

| Revision Description | Date | Rev. No. | Issued by |
|---|----------|----------|-----------|
| SHD Application to ABP | 22.08.22 | 01 | FON |
| | | | |
| | | | |
| | | | |
| | | | |
| | | | |
| | | | |
| | | | |
| | | | |
| Any reference to fire safety design or performance is presented for coordination purposes only. Refer only to the granted Fire Safety Certificate, and fire consultant's information for fire safety design, specification and performance. | | | |
| Figured dimensions only to be used. This drawing is copyright of O'Mahony Pike Architects Ltd. All information is shared as per approved use in accordance with BS1192(2007) + A2(2016), Table 5; Standard Codes for Suitability of Models and Documents. | | | |
| If 'Information Approval Check' is empty, this information has been shared at S0 - WIP. | | | |

| | | | |
|------------------------------------|---|--|--|
| omahony pike | | Project No.: 20006 | Scale @ A3: 1:200 |
| architecture urban design | | Project Lead: DM | Date Printed: 22/08/22 |
| email: info@omahonypike.com | Dublin The Chapel Mount St. Anne's Milltown, Dublin 6 D06 XN52 Ireland | Drawn By: FON | Current Rev.: 01 |
| tel: +353 1 202 7400 | | Model No.: 20006-OMP-B1+B2-ZZ-M2-A-3200 | |
| fax: +353 1 283 0822 | | Purpose: Planning | |
| <hr/> | | | |
| Project: | Blackglan Road | | |
| Location: | Blackglan Road, Lambs Cross, Sandyford, Dublin 18 | | |
| Client: | Zolbury Ltd | | |
| <hr/> | | | |
| Drawing Title: | Block B1 - Sections | | Suitability - Checked By - Date |
| Drawing No.: | 20006-OMP-B1-ZZ-DR-A-3200 | | <div></div> |