


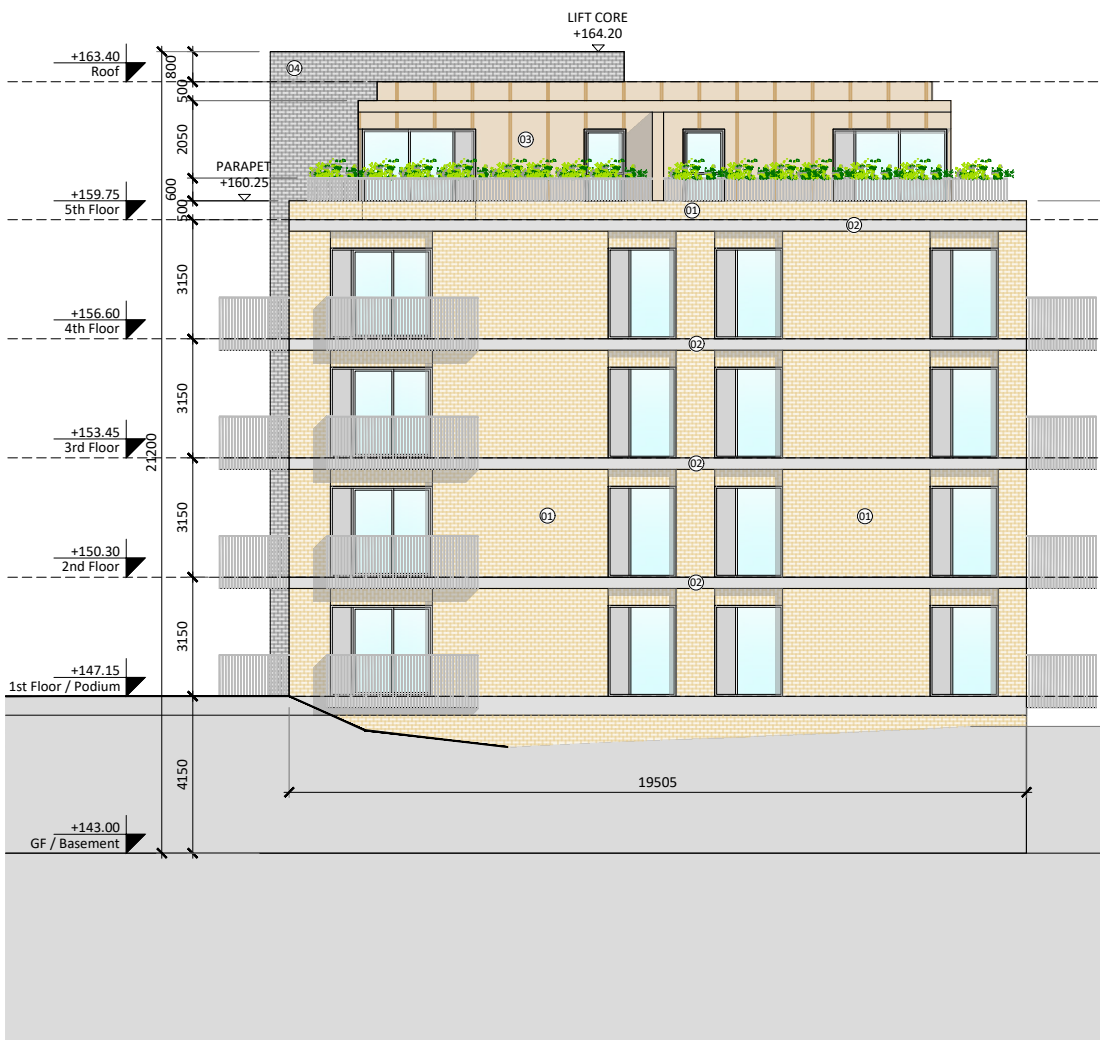

01
—
Block B2 - Elevation 03
Scale 1:200




02
—
Block B2 - Elevation 04
Scale 1:200

Elevations Block B2

LEGEND FOR MATERIALS:

	01 - BRICK KINGS COURT QATIS		03 - BRONZE METAL PANEL		05 - STONE WALL
	02 - PRECAST CONCRETE		04 - BRICK - DARK GRAY		

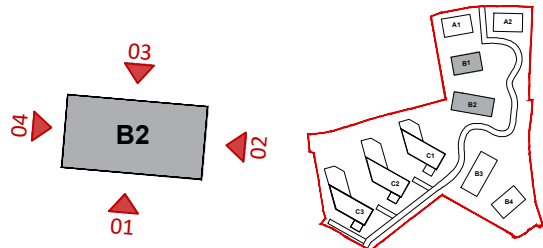

Block B2 Elevations Key Plan Key Plan

Revision Description	Date	Rev. No.	Issued by
SHD Application to ABP	22.08.22	01	FON
Any reference to fire safety design or performance is presented for coordination purposes only. Refer only to the granted Fire Safety Certificate, and fire consultant's information for fire safety design, specification and performance.			
Figured dimensions only to be used. This drawing is copyright of O'Mahony Pike Architects Ltd. All information is shared as per approved use in accordance with BS1192(2007) + A2(2016), Table 5; Standard Codes for Suitability of Models and Documents. If 'Information Approval Check' is empty, this information has been shared at \$0 - WIP.			

architecture | urban design
email: info@omahonypike.com
tel: +353 1 202 7400
fax: +353 1 283 0822
www.omahonypike.com

Dublin
The Chapel
Mount St. Anne's
Milltown, Dublin 6
D06 XN52 Ireland

Cork
One South Mall
Cork City
Co. Cork
T12 CCN3 Ireland

Project No.:	20006	Scale @ A3:	1:200
Project Lead:	DM	Date Printed:	22/08/22
Drawn By:	FON	Current Rev.:	01
Model No.:	20006-OMP-B1+B2-ZZ-M2-A-2200	Purpose:	Planning

Project:	Blackglen Road
Location:	Blackglen Road, Lambs Cross, Sandyford, Dublin 18
Client:	Zolbury Ltd

Drawing Title:	Block B2 - Elevations	Suitability - Checked By - Date
Drawing No.:	20006-OMP-B2-ZZ-DR-A-2203	