



01  
—  
Block B2 - Section AA  
Scale 1:200

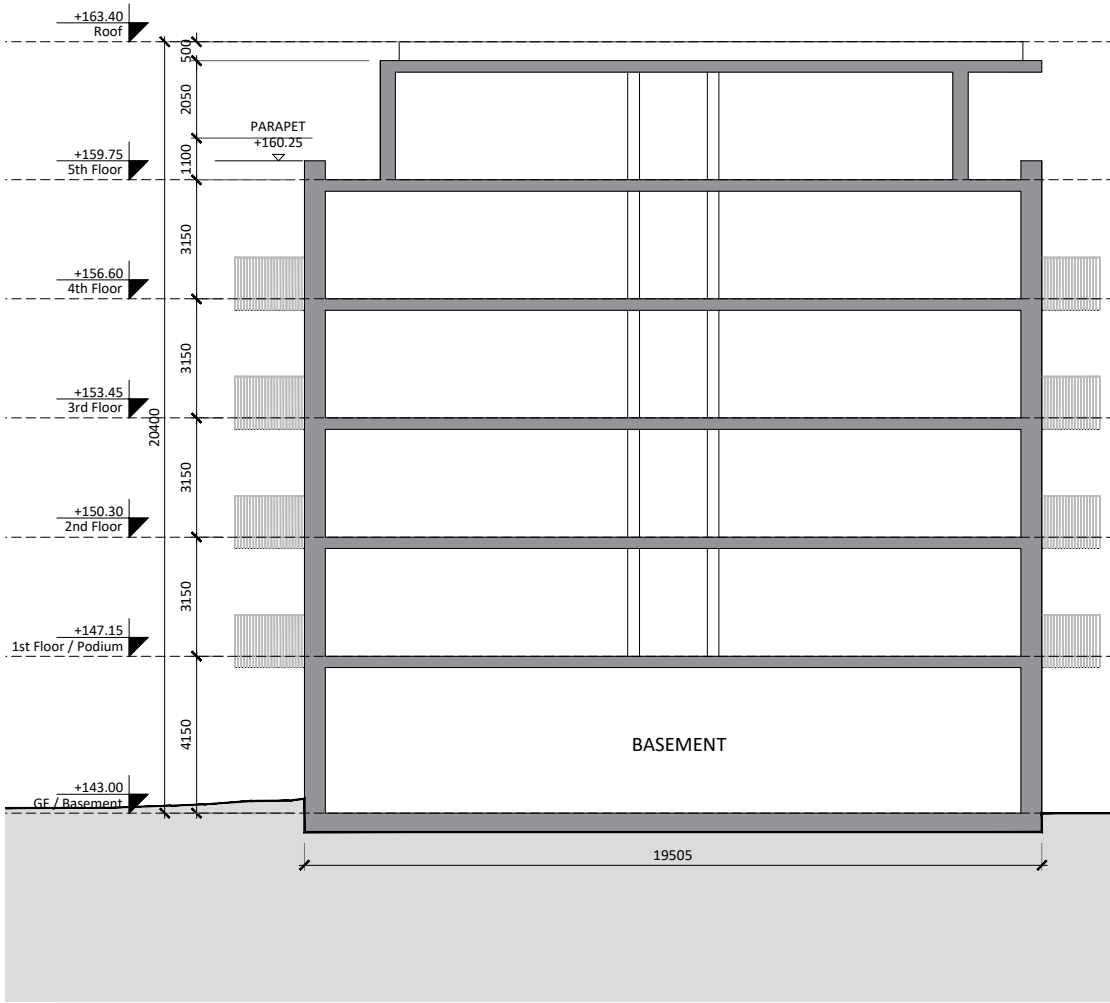

02  
—  
Block B2 - Section BB  
Scale 1:200

Sections Block B2

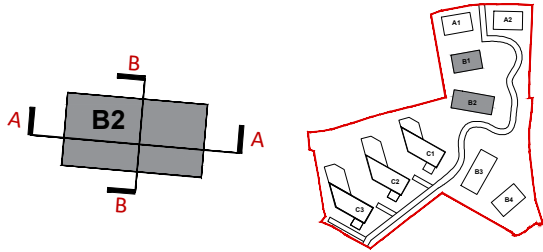

Block B2 Elevations Key Plan    Key Plan

Revision Description	Date	Rev. No.	Issued by
SHD Application to ABP	22.08.22	01	FON
Any reference to fire safety design or performance is presented for coordination purposes only. Refer only to the granted Fire Safety Certificate, and fire consultant's information for fire safety design, specification and performance.			
Figured dimensions only to be used. This drawing is copyright of O'Mahony Pike Architects Ltd. All information is shared as per approved use in accordance with BS1192(2007) + A2(2016), Table 5; Standard Codes for Suitability of Models and Documents. If 'Information Approval Check' is empty, this information has been shared at S0 - WIP.			

<b>architecture   urban design</b> email: info@omahonypike.com tel: +353 1 202 7400 fax: +353 1 283 0822 www.omahonypike.com		<b>Dublin</b> The Chapel Mount St. Anne's Miltown, Dublin 6 D06 XN52 Ireland	<b>Cork</b> One South Mall Cork City Co. Cork T12 CCN3 Ireland
<b>Project:</b> Blackglen Road		<b>Project No.:</b> 20006	
<b>Location:</b> Blackglen Road, Lambs Cross, Sandyford, Dublin 18		<b>Project Lead:</b> DM	
<b>Client:</b> Zolbury Ltd		<b>Scale @ A3:</b> 1:200	
<b>Drawing Title:</b> Block B2 - Sections		<b>Date Printed:</b> 22/08/22	
<b>Drawing No.:</b> 20006-OMP-B2-ZZ-DR-A-3201		<b>Current Rev.:</b> 01	
		<b>Model No.:</b> 20006-OMP-B1+B2-ZZ-M2-A-3200	
		<b>Purpose:</b> Planning	
		<b>Suitability - Checked By - Date</b>	