


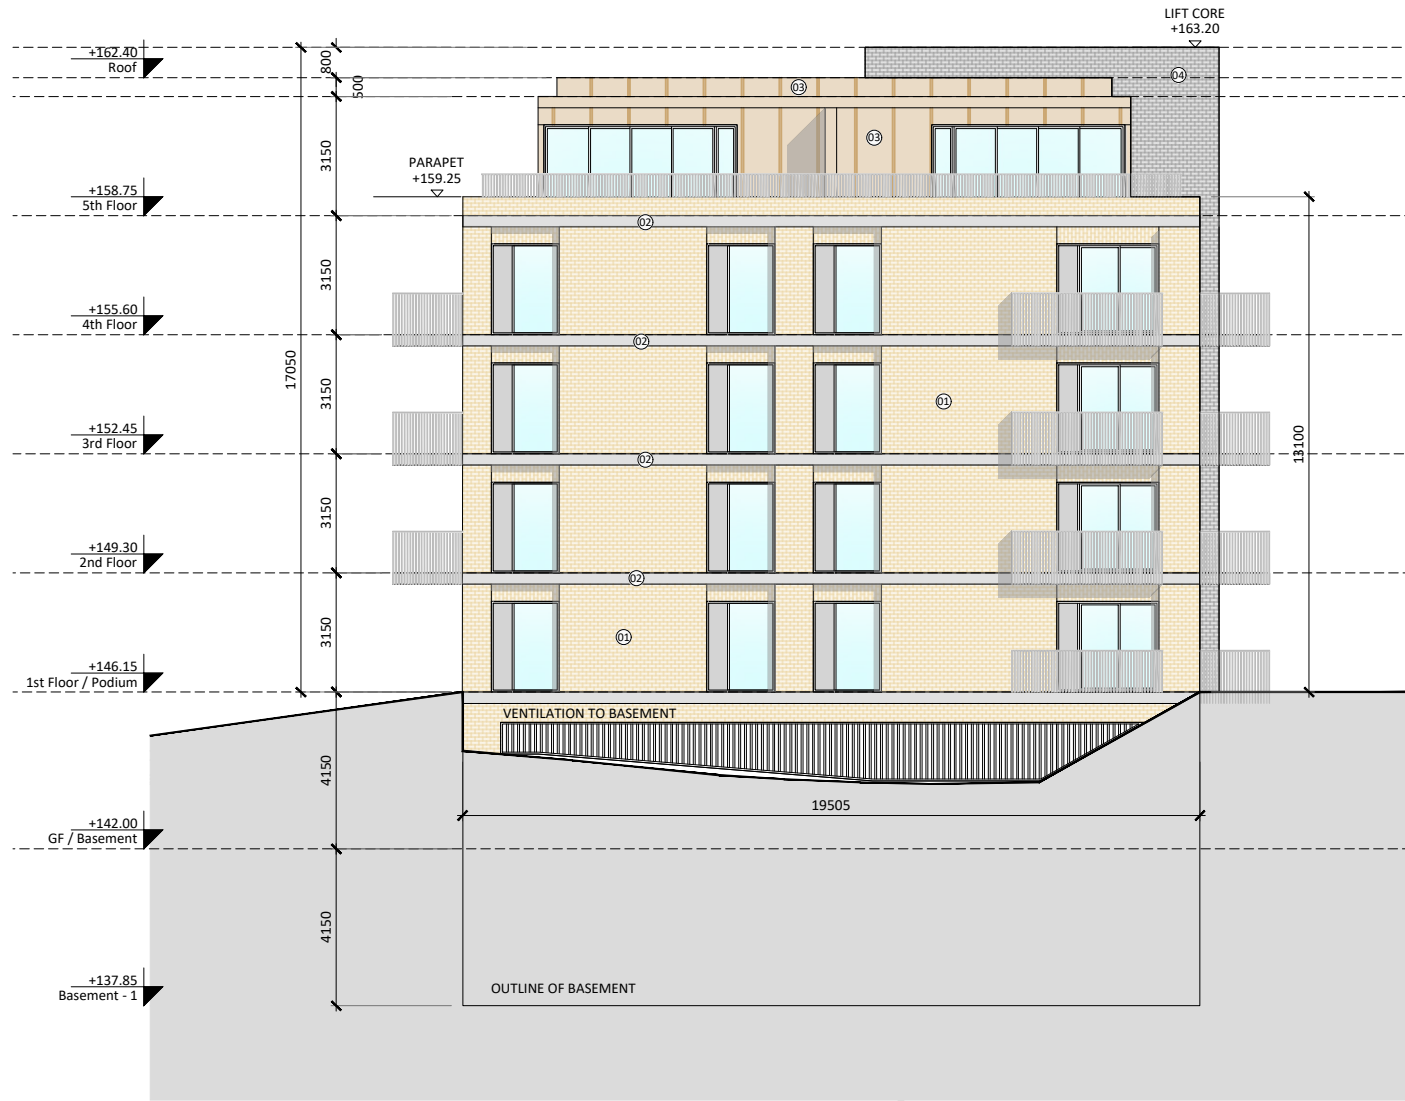

01 Block B3 - Elevation 02
Scale 1:200




02 Block B3 - Elevation 04
Scale 1:200

Elevations Block B3

LEGEND FOR MATERIALS:

	01 - BRICK KINGS COURT QUARTIS		03 - BRONZE METAL PANEL		05 - STONE WALL
	02 - PRECAST CONCRETE		04 - BRICK - DARK GRAY		

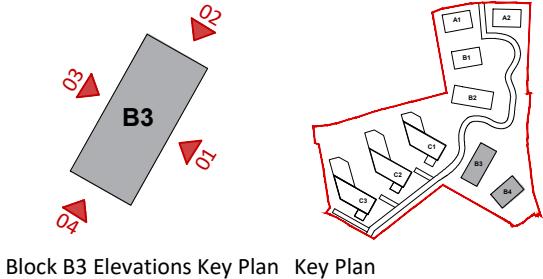

Revision Description	Date	Rev. No.	Issued by
SHD Application to ABP	22.08.22	01	FON
Any reference to fire safety design or performance is presented for coordination purposes only. Refer only to the granted Fire Safety Certificate, and fire consultant's information for fire safety design, specification and performance.			
Figured dimensions only to be used. This drawing is copyright of O'Mahony Pike Architects Ltd. All information is shared as per approved use in accordance with BS1192(2007) + A2(2016), Table 5; Standard Codes for Suitability of Models and Documents. If 'Information Approval Check' is empty, this information has been shared at S0 - WIP.			

		Project No.: 20006	Scale @ A3: 1:200
architecture urban design		Project Lead: DM	Date Printed: 31/05/22
email: info@omahonypike.com		Drawn By: FON	Current Rev.: 03
tel: +353 1 202 7400		Model No.: 20006-OMP-B3+B4-ZZ-M2-A-2300	
fax: +353 1 283 0822		Purpose: Planning	
www.omahonypike.com			
Dublin			
The Chapel			
Mount St. Anne's			
Cork City			
Milltown, Dublin 6			
Co. Cork			
D06 XN52 Ireland			
Cork			
One South Mall			
T12 CCN3 Ireland			
Project:	Blackglen Road		
Location:	Blackglen Road, Lambs Cross, Sandyford, Dublin 18		
Client:	Zolbury Ltd		
Drawing Title:	Block B3 - Elevations	Suitability - Checked By - Date	
Drawing No.:	20006-OMP-B3-ZZ-DR-A-2301		