


01
—
Block B4 - Elevation 01
Scale 1:200

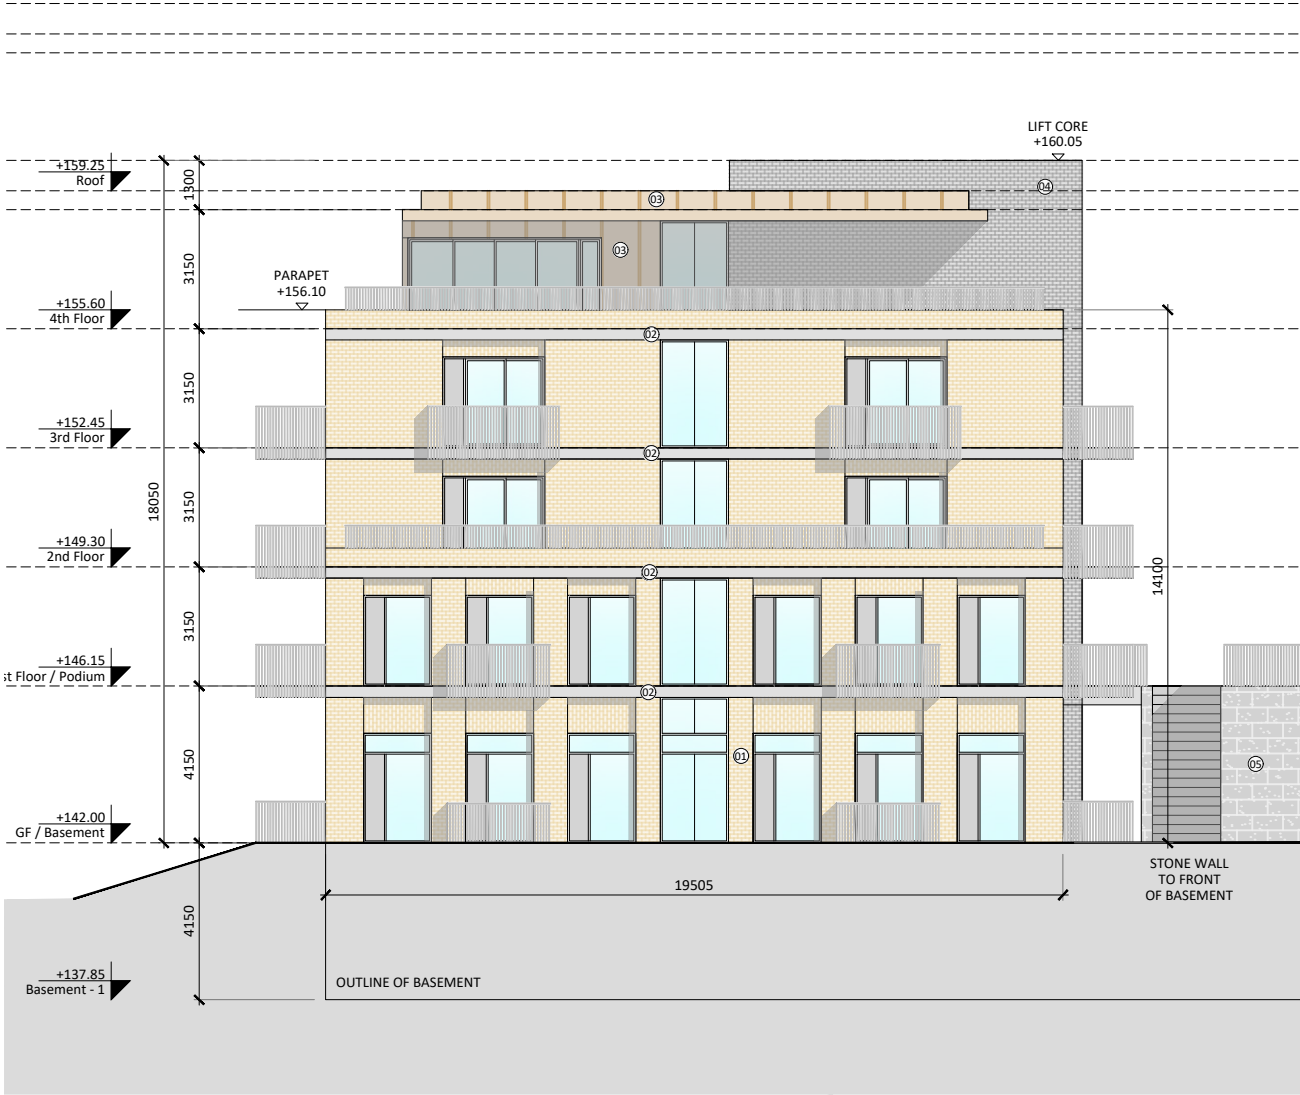


02
—
Block B4 - Elevation 02
Scale 1:200


Elevations Block B4

LEGEND FOR MATERIALS:

	01 - BRICK KINGS COURT QUARTIS		03 - BRONZE METAL PANEL		05 - STONE WALL
	02 - PRECAST CONCRETE		04 - BRICK - DARK GRAY		

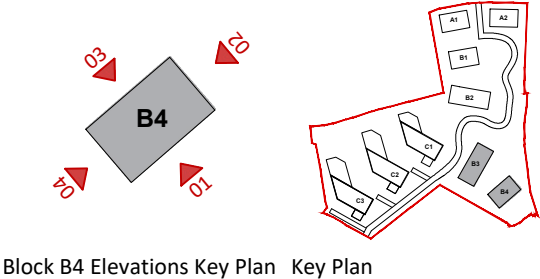

Revision Description	Date	Rev. No.	Issued by
SHD Application to ABP	22.08.22	01	FON
Any reference to fire safety design or performance is presented for coordination purposes only. Refer only to the granted Fire Safety Certificate, and fire consultant's information for fire safety design, specification and performance.			
Figured dimensions only to be used. This drawing is copyright of O'Mahony Pike Architects Ltd. All information is shared as per approved use in accordance with BS1192(2007) + A2(2016), Table 5; Standard Codes for Suitability of Models and Documents.			
If 'Information Approval Check' is empty, this information has been shared at S0 - WIP.			

		Project No.: 20006	Scale @ A3: 1:200
		Project Lead: DM	Date Printed: 22/08/22
		Drawn By: FON	Current Rev.: 01
		Model No.: 20006-OMP-B3+B4-ZZ-M2-A-2300	
		Purpose: Planning	
<hr/>			
Project:	Blackglen Road		
Location:	Blackglen Road, Lambs Cross, Sandyford, Dublin 18		
Client:	Zolbury Ltd		
<hr/>			
Drawing Title:	Block B4 - Elevations		Suitability - Checked By - Date
Drawing No.:	20006-OMP-B4-ZZ-DR-A-2303		