


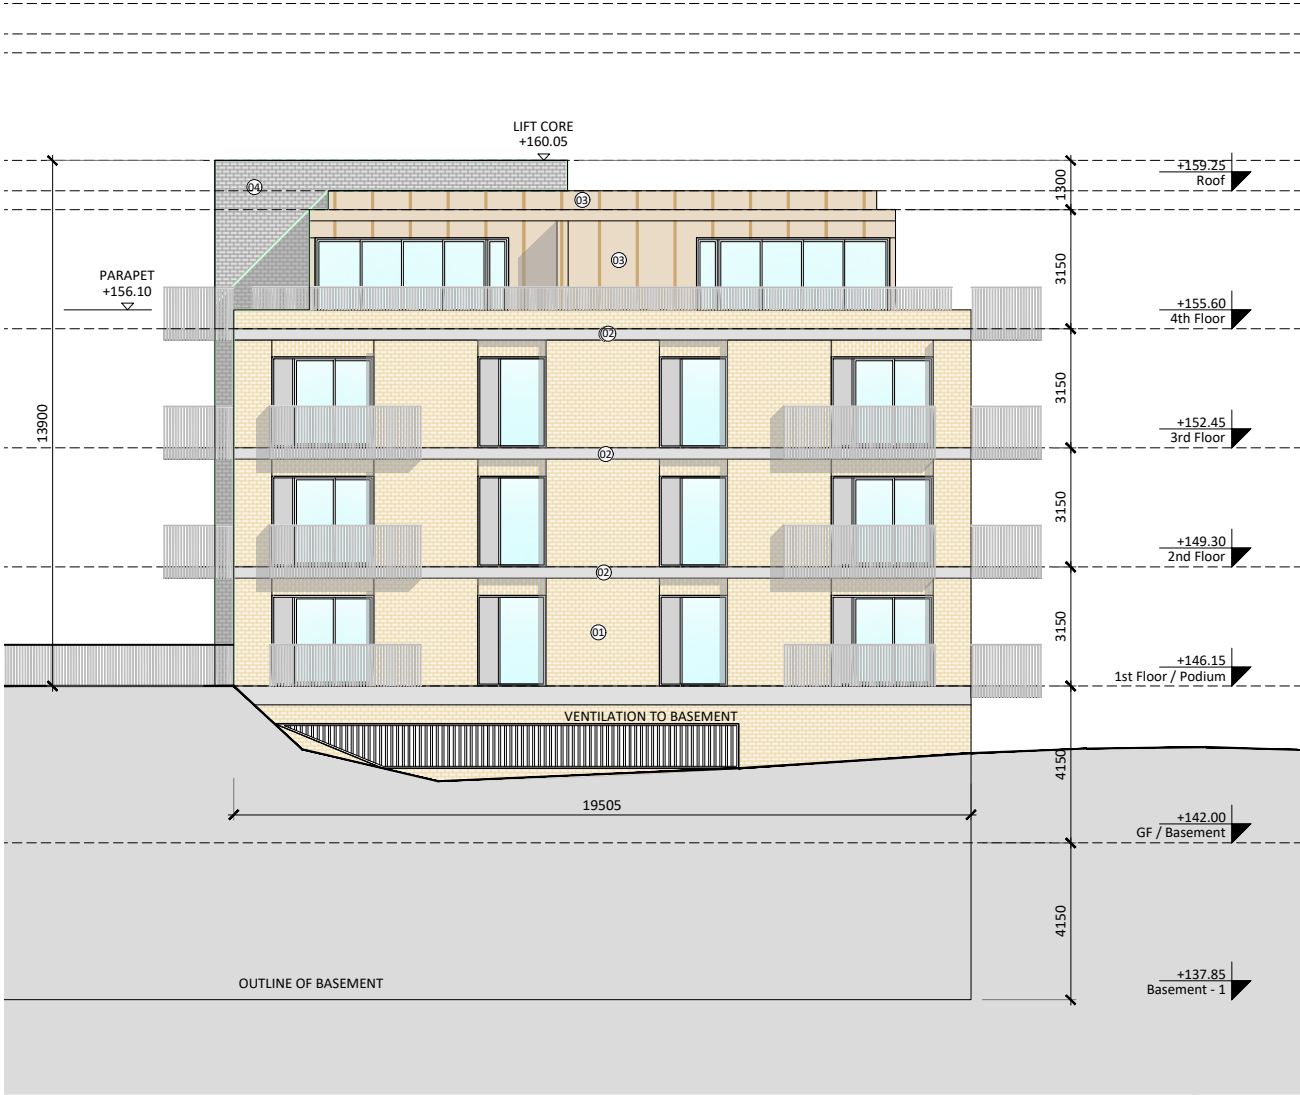

01  
—  
Block B4 - Elevation 03  
Scale 1:200




02  
—  
Block B4 - Elevation 04  
Scale 1:200

Elevations Block B4

LEGEND FOR MATERIALS:

	01 - BRICK KINGS COURT QUARTIS		03 - BRONZE METAL PANEL		05 - STONE WALL
	02 - PRECAST CONCRETE		04 - BRICK - DARK GRAY		

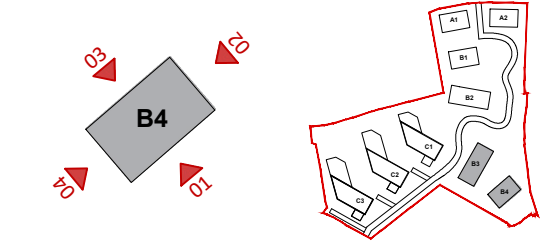

Block B4 Elevations Key Plan Key Plan

Revision Description	Date	Rev. No.	Issued by
SHD Application to ABP	22.08.22	01	FON
Any reference to fire safety design or performance is presented for coordination purposes only. Refer only to the granted Fire Safety Certificate, and fire consultant's information for fire safety design, specification and performance.			
Figured dimensions only to be used. This drawing is copyright of O'Mahony Pike Architects Ltd. All information is shared as per approved use in accordance with BS1192(2007) + A2(2016), Table 5; Standard Codes for Suitability of Models and Documents.			
If 'Information Approval Check' is empty, this information has been shared at S0 - WIP.			

		Project No.: 20006	Scale @ A3: 1:200
architecture   urban design		Project Lead: DM	Date Printed: 22/08/22
email: info@omahonypike.com		Drawn By: FON	Current Rev.: 01
tel: +353 1 202 7400		Model No.: 20006-OMP-B3+B4-ZZ-M2-A-2300	Purpose: Planning
fax: +353 1 283 0822			
www.omahonypike.com			
Dublin		Cork	
The Chapel		One South Mall	
Mount St. Anne's		Cork City	
Miltown, Dublin 6		Co. Cork	
D06 XN52 Ireland		T12 CCN3 Ireland	
Project: Blackglan Road			
Location: Blackglan Road, Lambs Cross, Sandyford, Dublin 18			
Client: Zolbury Ltd			
Drawing Title: Block B4 - Elevations			
Drawing No.: 20006-OMP-B4-ZZ-DR-A-2304			
		Suitability - Checked By - Date	