



01 Block B4 - Section AA  
Scale 1:200

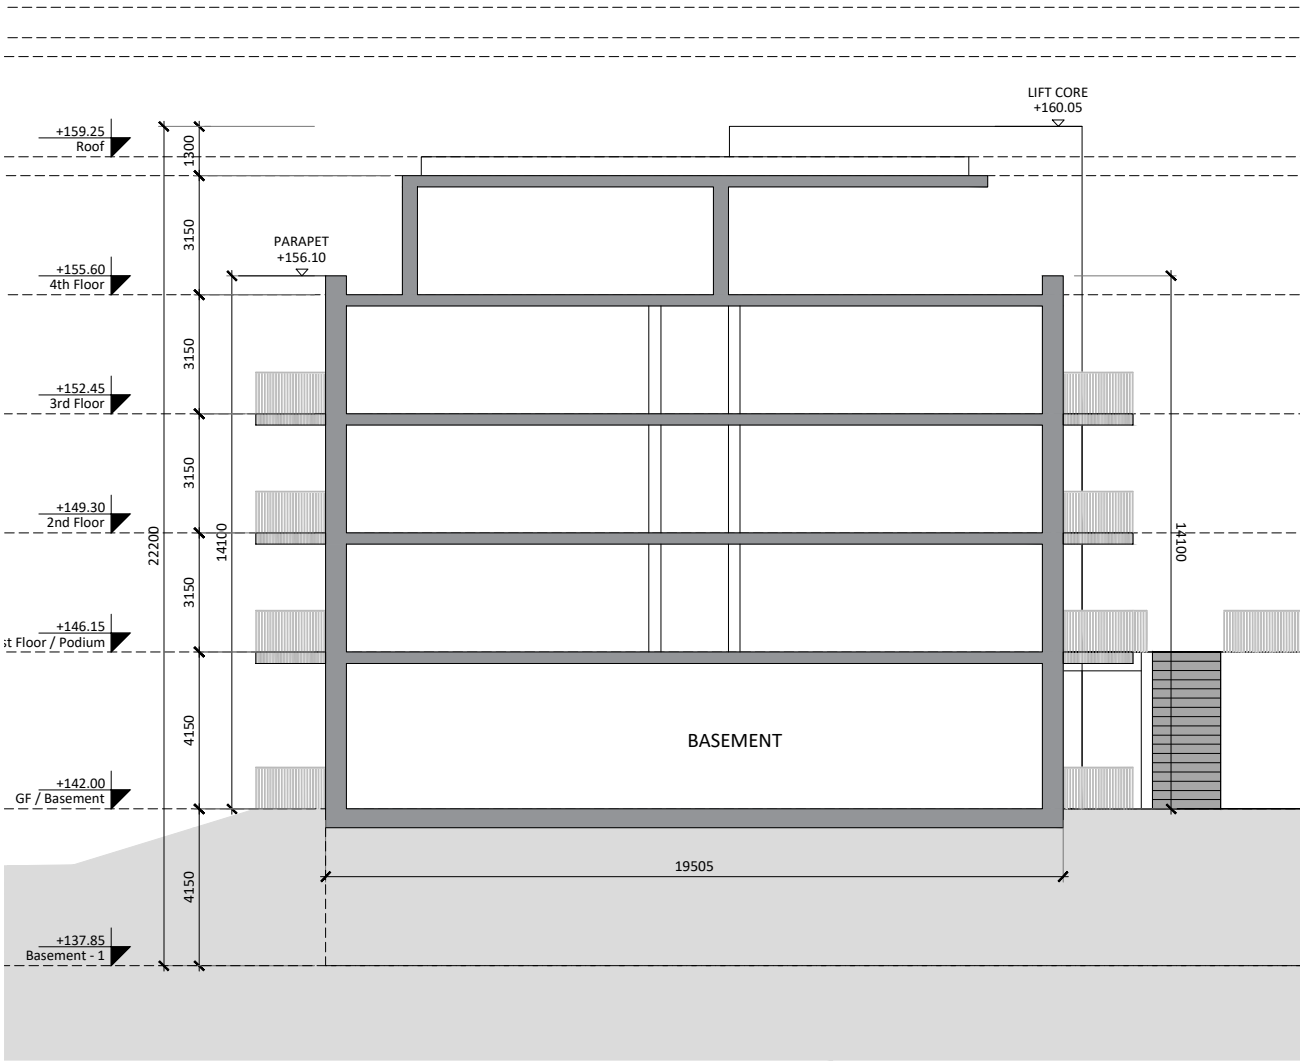

02 Block B4 - Section BB  
Scale 1:200

Sections Block B4

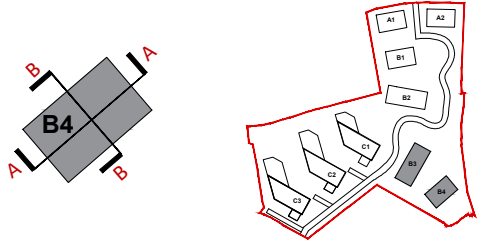

Block B4 Elevations Key Plan Key Plan

Revision Description	Date	Rev. No.	Issued by
SHD Application to ABP	22.08.22	01	FON
Any reference to fire safety design or performance is presented for coordination purposes only. Refer only to the granted Fire Safety Certificate, and fire consultant's information for fire safety design, specification and performance.			
Figured dimensions only to be used. This drawing is copyright of O'Mahony Pike Architects Ltd. All information is shared as per approved use in accordance with BS1192(2007) + A2(2016), Table 5; Standard Codes for Suitability of Models and Documents. If 'Information Approval Check' is empty, this information has been shared at S0 - WIP.			

<b>architecture   urban design</b>		<b>Dublin</b>		<b>Cork</b>	
email: info@omahonypike.com		The Chapel		One South Mall	
tel: +353 1 202 7400		Mount St. Anne's		Cork City	
fax: +353 1 283 0822		Milltown, Dublin 6		Co. Cork	
www.omahonypike.com		D06 XN52 Ireland		T12 CCN3 Ireland	
<b>Project:</b> Blackglen Road		<b>Project No.:</b> 20006		<b>Scale @ A3:</b> 1:200	
<b>Location:</b> Blackglen Road, Lambs Cross, Sandyford, Dublin 18		<b>Project Lead:</b> DM		<b>Date Printed:</b> 22/08/22	
<b>Client:</b> Zolbury Ltd		<b>Drawn By:</b> FON		<b>Current Rev.:</b> 01	
		<b>Model No.:</b> 20006-OMP-B3+B4-ZZ-M2-A-3300		<b>Purpose:</b> Planning	
<b>Drawing Title:</b> Block B4 - Sections		<b>Drawing No.:</b> 20006-OMP-B4-ZZ-DR-A-3302		<b>Suitability - Checked By - Date</b>	