


01 -

Block C1 - Elevation 04 Scale: 1:200

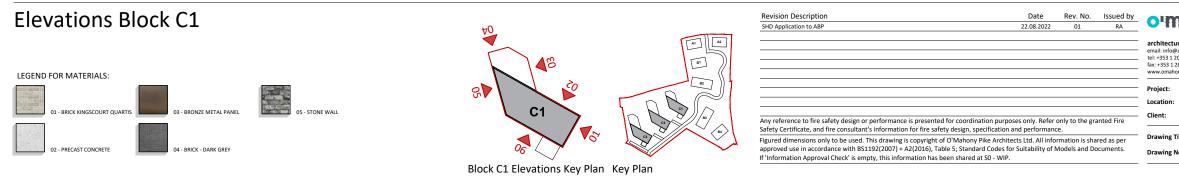

nahony pike					20006	Scale @ A3:	
				Project Lead:	DM	Date Printed:	22.08.22
ture urban design o@omahonypike.com 1 202 7400		Dublin The Chapel Mount St. Anne's	Cork One South Mall Cork City	Drawn By:	FON	Current Rev.:	01
				Model No.:	20006-OMP-C1	1+C2+C3-ZZ-M2-A-2400	
1 283 0822 ahonypike.com		Milltown, Dublin 6 D06 XN52 Ireland	Co. Cork T12 CCN3 Ireland	Purpose:	Planning		
	Blackglen Road						
n:	Blackglen Road, Lambs Cross, Sandyford, Dublin 18						
	Zolbury Ltd						
g Title:	Block C1 - Elevations					Suitability - Cl	hecked By - Date
g No.:	20006-OMP-C1-ZZ-DR-A-2403						