


01Block C1 - Section AA-Scale 1:200

Sections Block C1

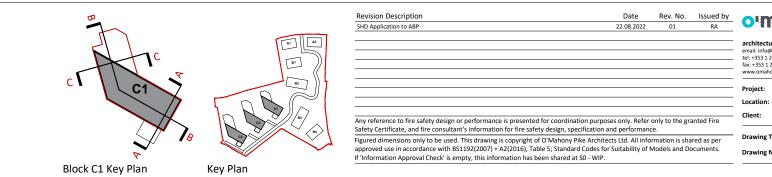

			 	_		 	 	_	 	-	 	_	 	 	-
		-	 	-		 	 	-	 	-	 		 	 	-
			 	_		 	 	_	 	_	 		 	 	_
		-	 	-		 	 	-	 	-	 		 -	 	-
	Т			_	_	 	 	_	 	_	 		 	 	-
_	-	L													
		L													
		L													
		L													
	+-	ł.	 	_		 	 	_	 	-	 		 -	 	-
		L													
		L													
		L													
		L													
		L													
	T		 	_		 					 				-
		L													
_		L													
		L													
		L													
		1													
	-	1													Ľ.

na	hon	y pike		Project No.:	20006	Scale @ A3:	1:200		
ICI	HOIL	hive		Project Lead:	DM	22/08/22			
	an design	Dublin The Chapel	Cork One South Mall	Drawn By:	FON	Current Rev.:	01		
@omahonypike.com L 202 7400 1 283 0822 honypike.com		Mount St. Anne's Milltown, Dublin 6	Cork City Co. Cork T12 CCN3 Ireland	Model No.:	20006-OMP-C1+C2+C3-ZZ-M2-A-3400				
		D06 XN52 Ireland		Purpose:	Planning				
1:	Blackglen Road Blackglen Road, Lambs Cross, Sandyford, Dublin 18 Zolbury Ltd								
g Title: g No.:		Sections OMP-C1-ZZ-D	R-A-3400			Suitability - Cł	necked By - Date		