


O1 Block C2 - Elevation 02
- Scale 1:200

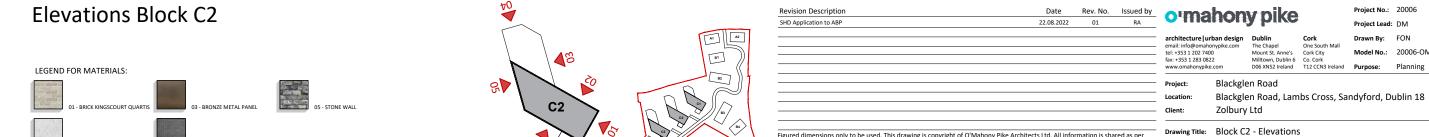

Figured dimensions only to be used. This drawing is copyright of O'Mahony Pike Architects Ltd. All information is shared as per approved use in accordance with BS1192(2007) + A2(2016), Table 5; Standard Codes for Suitability of Models and Documents. If 'Information Approval Check' is empty, this information has been shared at S0 - WIP.

Scale @ A3: 1:200

Suitability - Checked By - Date

Model No.: 20006-OMP-C1+C2+C3-ZZ-M2-A-2400

Drawing No.: 20006-OMP-C2-ZZ-DR-A-2407