


O1 Block C2 - Elevation 04
- Scale 1:200

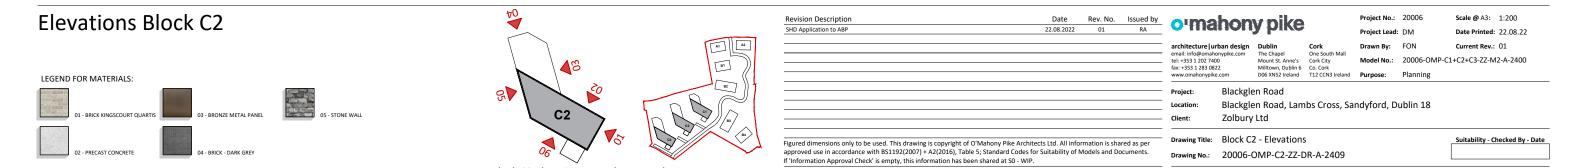

Block C2 Elevations Key Plan Key Plan