


**01** 

Block C2 - Elevation 05 Scale 1:200

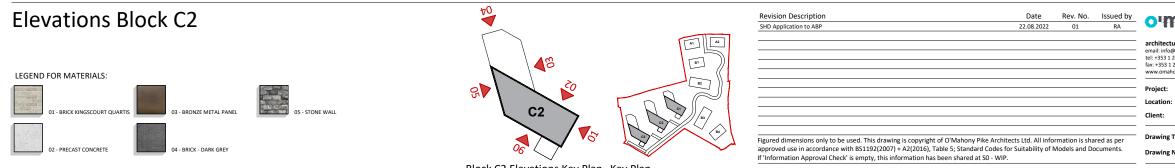

Block C2 Elevations Key Plan Key Plan

	 _						 	
-	 -		 	 			 	
		$\vdash$						
	 F			 				
	1					-		
_				 			 	
						_		
_	 L		 	 	_		 	
		-				-		
	 -		 		_		 	

## PODIUM PARKING

nai	hon	<b>y pike</b>		Project No.:	20006	Scale @ A3:	1:200					
TICI	HOIL	hive	DM	Date Printed:	22.08.22							
	an design	Dublin The Chapel	Cork One South Mall Cork City	Drawn By:	FON	Current Rev.:	01					
1 202 7400 1 283 0822		Mount St. Anne's		Model No.:	20006-OMP-C1	0006-OMP-C1+C2+C3-ZZ-M2-A-2400						
ahonypike.	-	Milltown, Dublin 6 D06 XN52 Ireland	Co. Cork T12 CCN3 Ireland	Purpose:	Planning							
	Blackglen Road											
1:	Blackglen Road, Lambs Cross, Sandyford, Dublin 18											
	Zolbury Ltd											
; Title:	Block C2	- Elevations			г	Suitability - Ch	necked By - Date					
g No.:	20006-C	20006-OMP-C2-ZZ-DR-A-2410										