


Scale 1:200

Sections Block C2

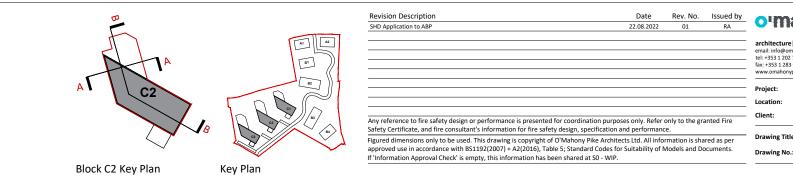

<b>nahony pike</b>				Project No.:	20006	Scale @ A3:	1:200
				Project Lead:	DM	Date Printed:	22/08/22
ture   urban design @omahonypike.com 1 202 7400 1 283 0822 shonypike.com		Dublin The Chapel Mount St. Anne's Milltown, Dublin 6 D06 XN52 Ireland	Cork One South Mall Cork City Co. Cork T12 CCN3 Ireland	Drawn By:	FON	Current Rev.:	01
				Model No.:	20006-OMP-C1+C2+C3-ZZ-M2-A-3400		
				Purpose:	Planning		
	Blackglen Road						
n:	Blackglen Road, Lambs Cross, Sandyford, Dublin 18						
	Zolbury Ltd						
; Title:	Block C2	- Sections				Suitability - Cl	necked By - Date
g No.:	: 20006-OMP-C2-ZZ-DR-A-3403						