


O1 Block C3 - Elevation 02
- Scale 1:200

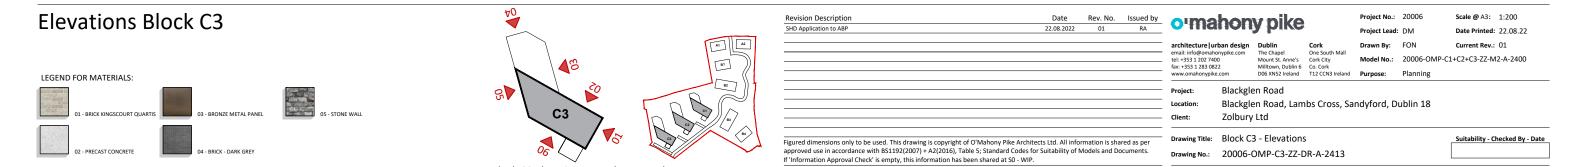

Block C3 Elevations Key Plan Key Plan