


01 - Block C3 - Elevation 03 Scale 1:250

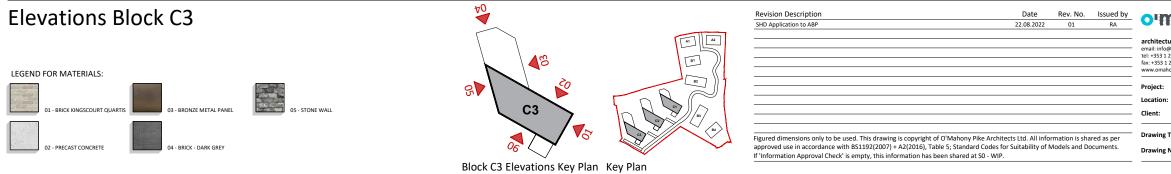

	Θ	
	0	
	Ø	
- T-		
1	 	

na	hom	zniko		Project No.:	20006	Scale @ A3:	1:250	
nahony pike				Project Lead:	DM	Date Printed:	22.08.22	
@omahonypike.com 1 202 7400 1 283 0822		Dublin The Chapel Mount St. Anne's Milltown, Dublin 6 D06 XN52 Ireland	Cork One South Mall Cork City Co. Cork T12 CCN3 Ireland	Drawn By:	FON	Current Rev.:	01	
				Model No.:	20006-OMP-C1	0006-OMP-C1+C2+C3-ZZ-M2-A-2400		
				Purpose:	Planning			
1:	Blackglen Road Blackglen Road, Lambs Cross, Sandyford, Dublin 18 Zolbury Ltd							
; Title:	Block C3	- Elevations			Г	Suitability - Cl	necked By - Date	
g No.:	20006-C	MP-C3-ZZ-D	R-A-2414					