



01
—

Block C3 - Section AA
Scale 1:200

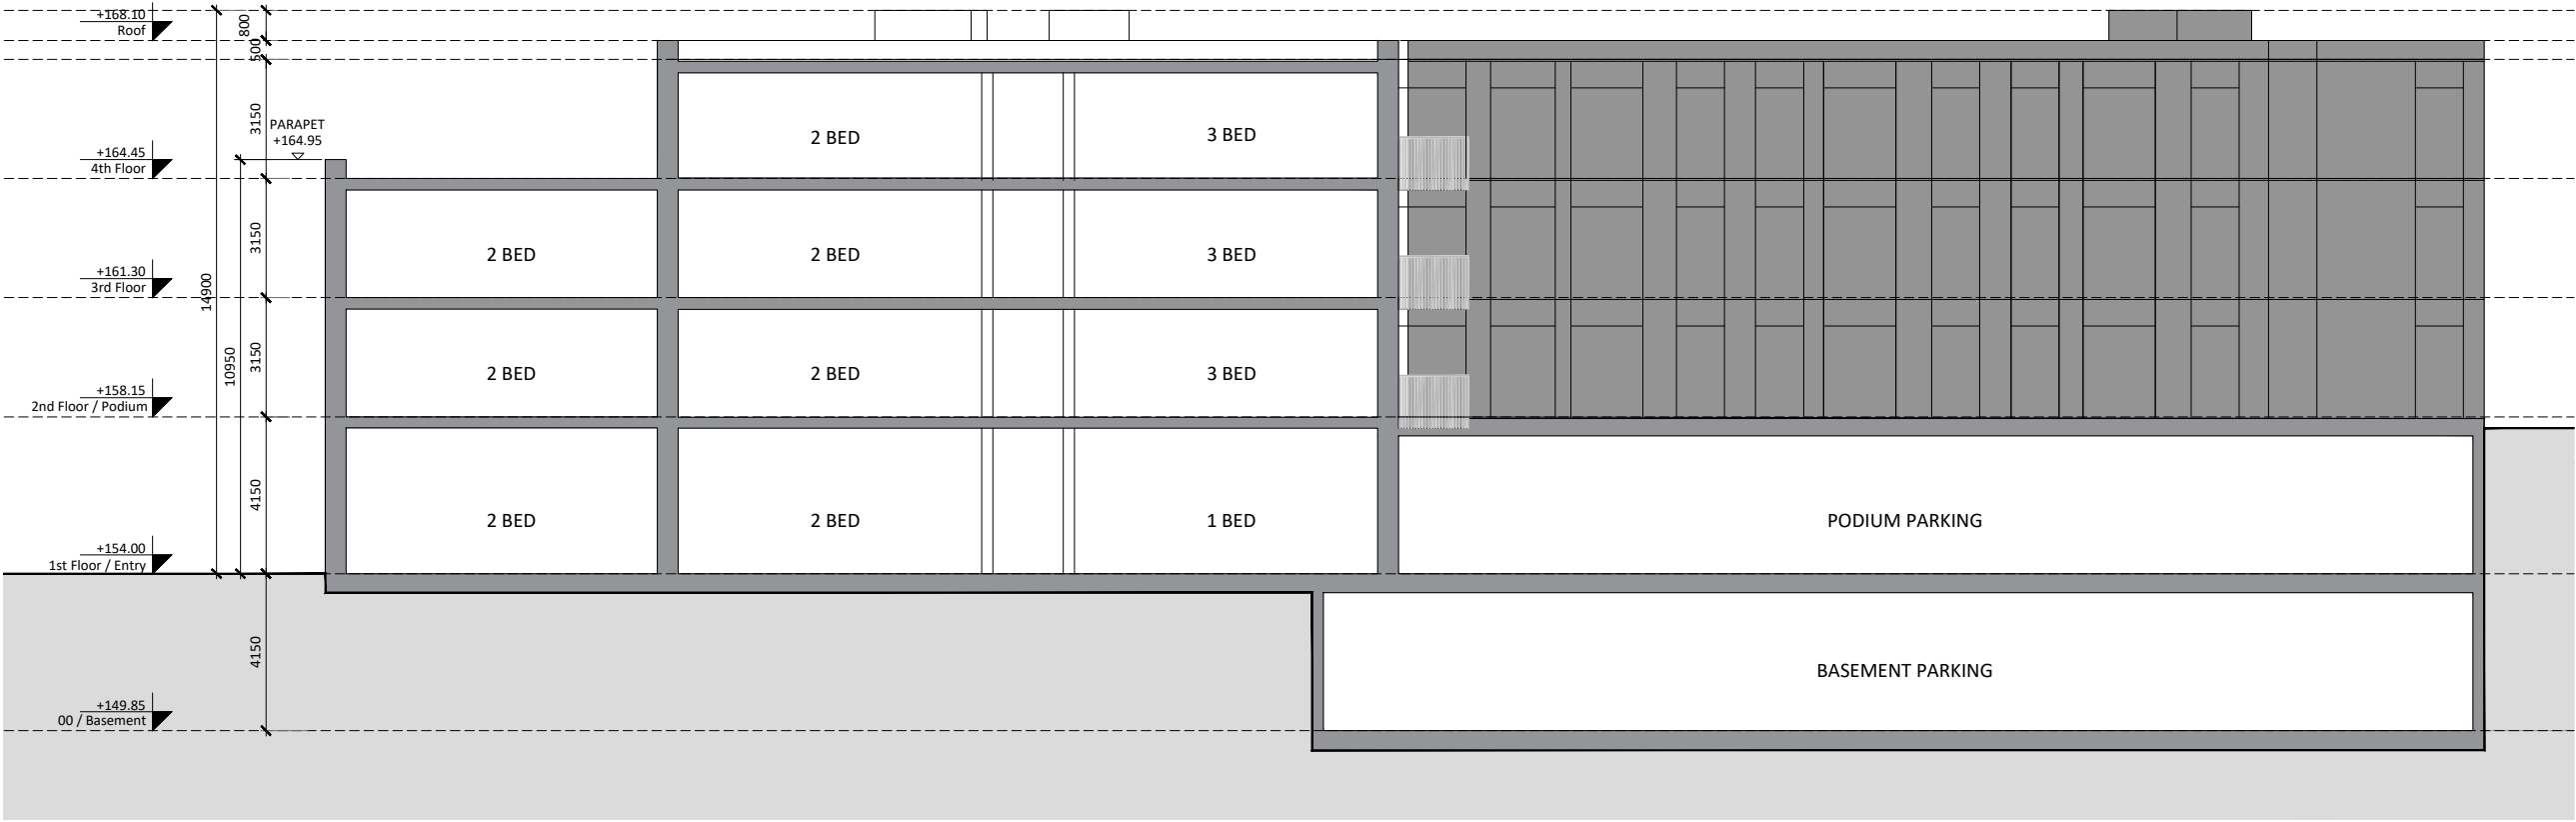

Sections Block C3

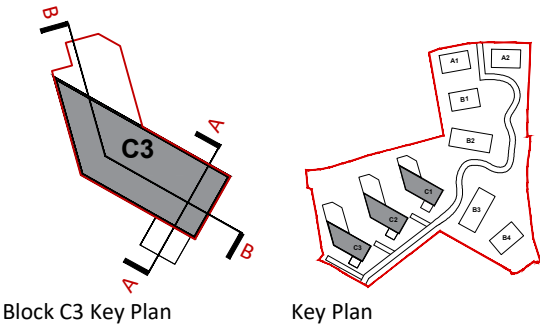

Revision Description	Date	Rev. No.	Issued by
SHD Application to ABP	22.08.2022	01	RA
Any reference to fire safety design or performance is presented for coordination purposes only. Refer only to the granted Fire Safety Certificate, and fire consultant's information for fire safety design, specification and performance.			
Figured dimensions only to be used. This drawing is copyright of O'Mahony Pike Architects Ltd. All information is shared as per approved use in accordance with BS1192(2007) + A2(2016), Table 5; Standard Codes for Suitability of Models and Documents. If 'Information Approval Check' is empty, this information has been shared at S0 - WIP.			

architecture urban design email: info@omahonypike.com tel: +353 1 202 7400 fax: +353 1 283 0822 www.omahonypike.com		Dublin The Chapel Mount St. Anne's Milltown, Dublin 6 D06 XN52 Ireland	Cork One South Mall Cork City Co. Cork T12 CCN3 Ireland	Project No.: 20006 Project Lead: DM Drawn By: FON Model No.: 20006-OMP-C1+C2+C3-ZZ-M2-A-3400 Purpose: Planning	Scale @ A3: 1:200 Date Printed: 22/08/22 Current Rev.: 01
Project: Blackglen Road		Location: Blackglen Road, Lambs Cross, Sandyford, Dublin 18			
Client: Zolbury Ltd					
Drawing Title: Block C3 - Sections					
Drawing No.: 20006-OMP-C3-ZZ-DR-A-3405					
					Suitability - Checked By - Date