



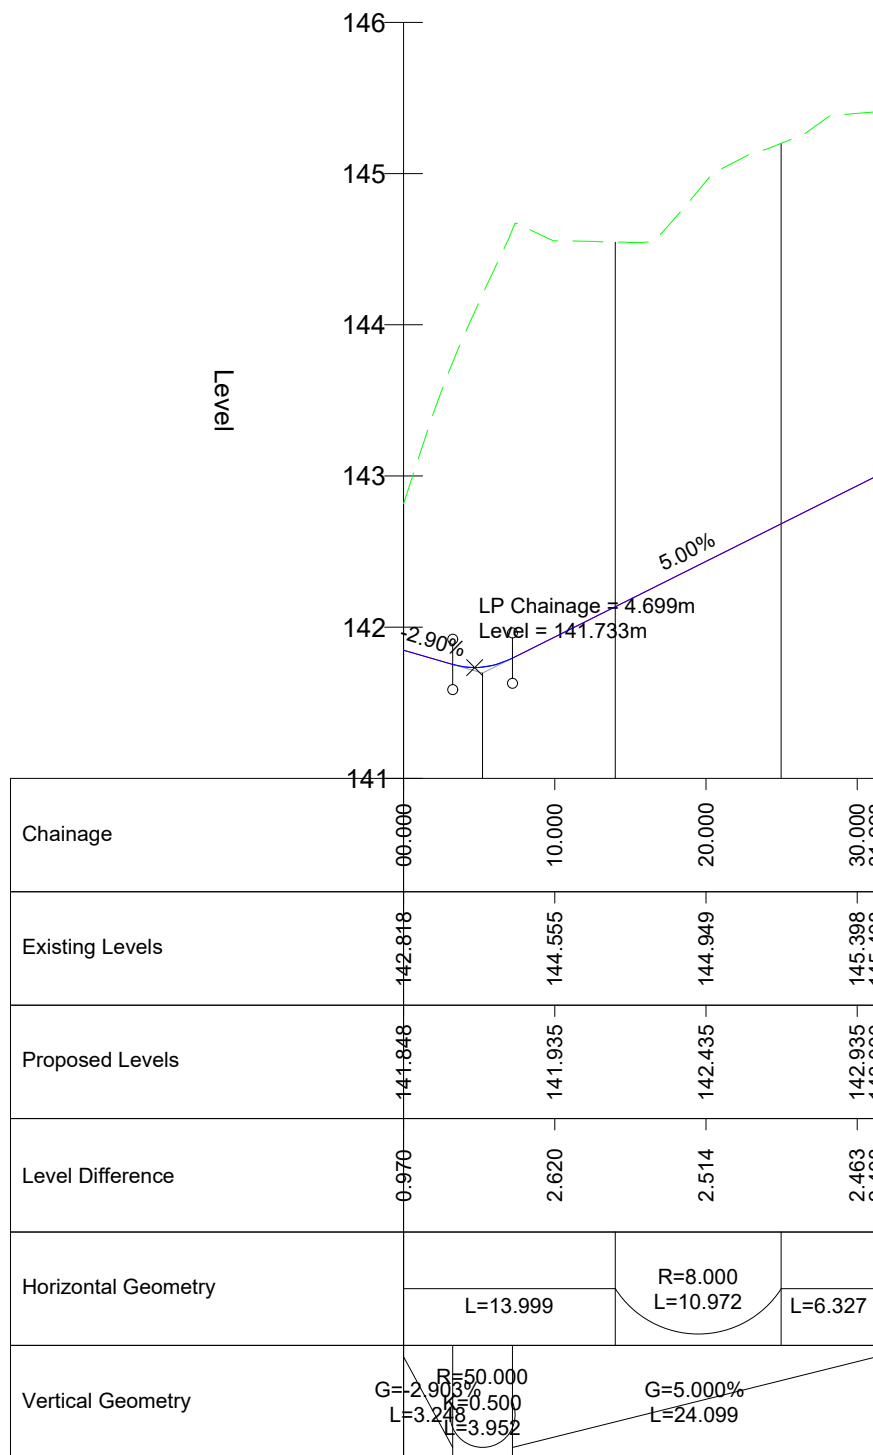


LONGSECTION - BL02

SCALE: H 1:500,V 1:50. DATUM: 141.000

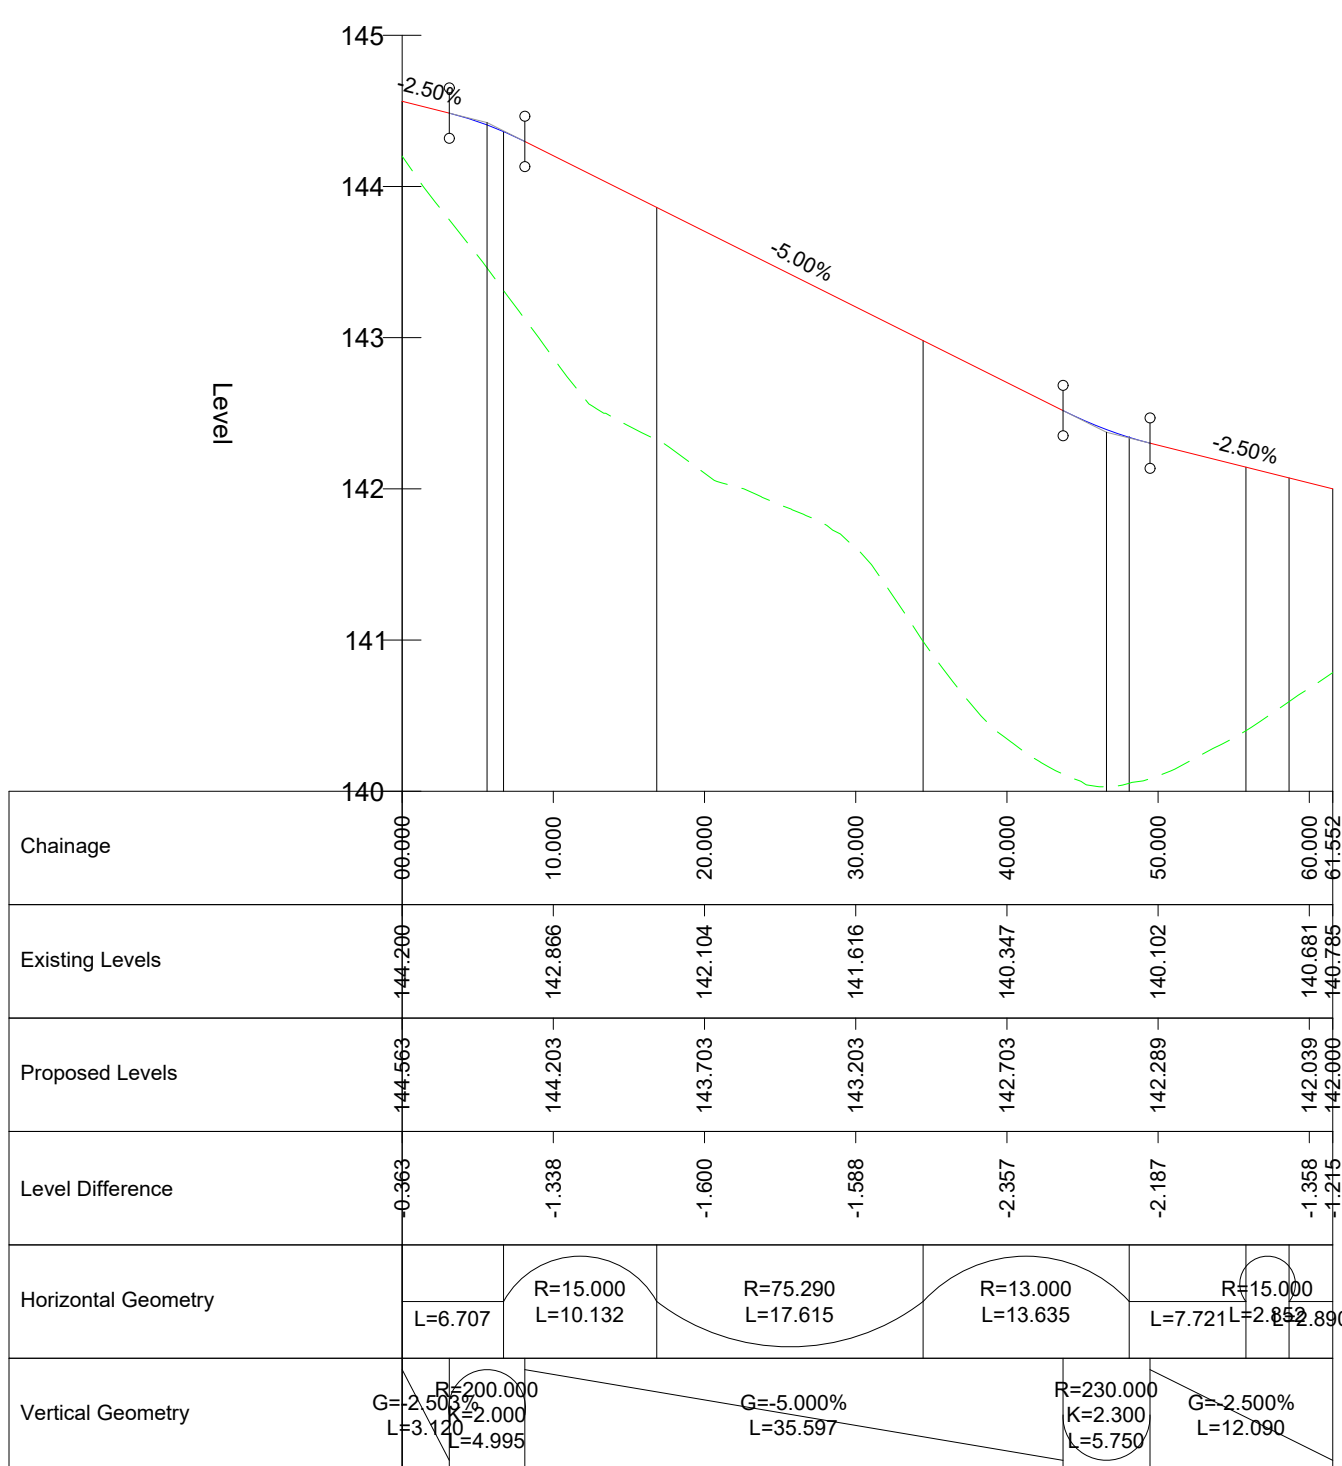


LONGSECTION - BL03

SCALE: H 1:500,V 1:50. DATUM: 140.000

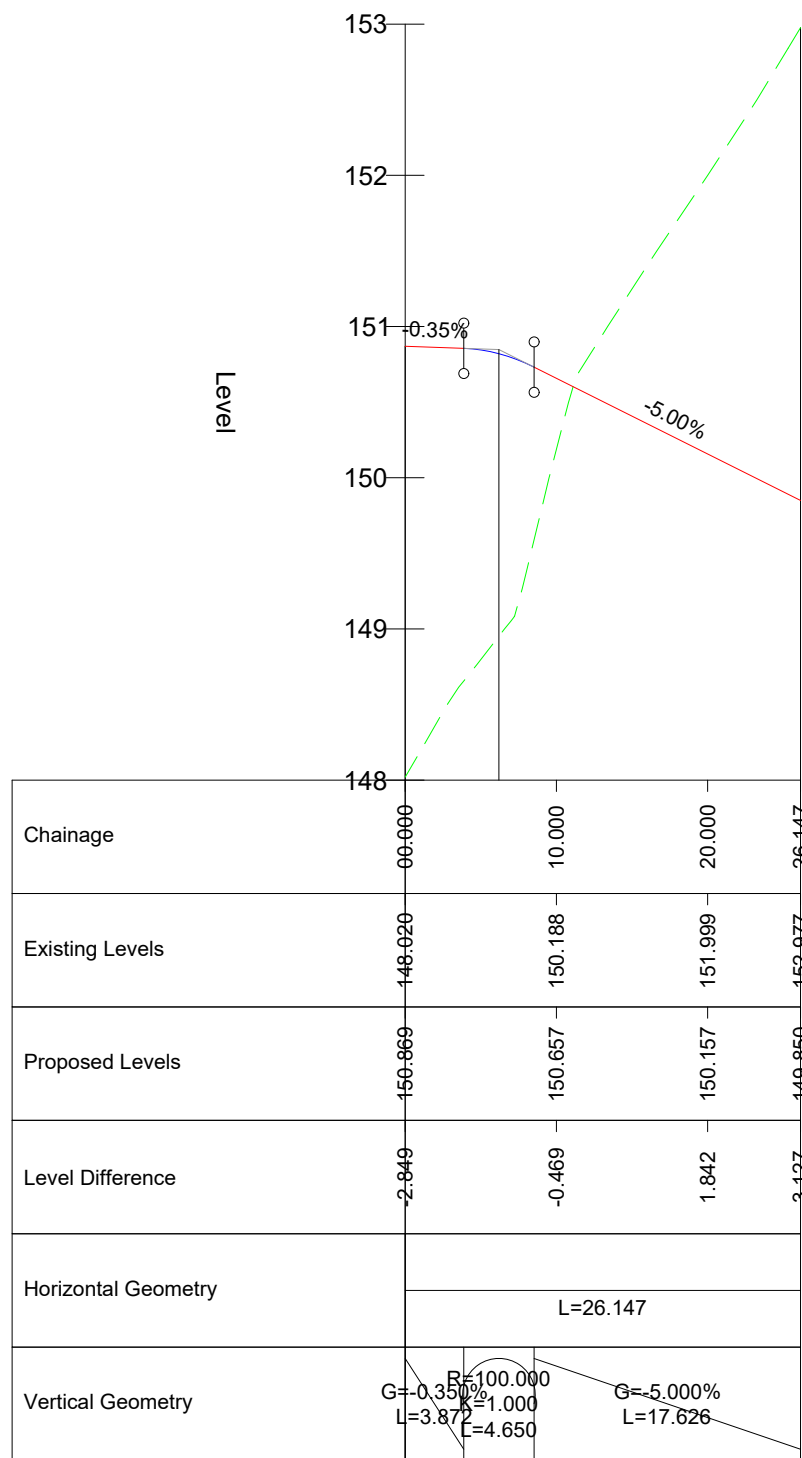


LONGSECTION - BL04

SCALE: H 1:500,V 1:50. DATUM: 148.000

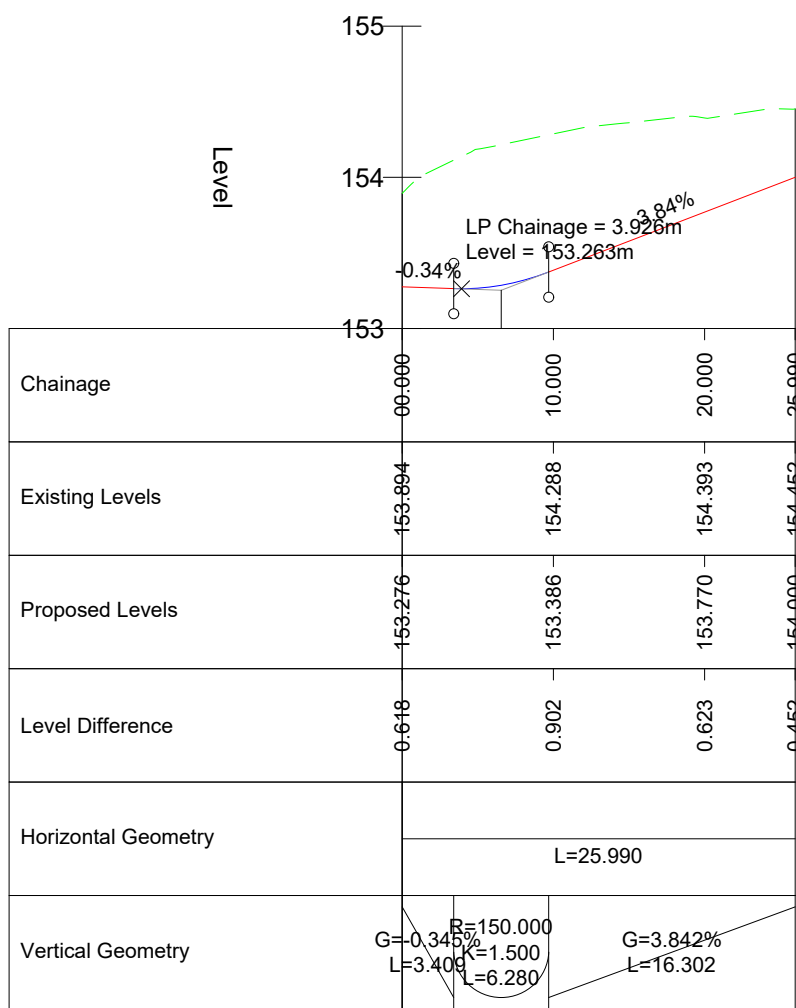

LONGSECTION - BL05

SCALE: H 1:500,V 1:50. DATUM: 153.000

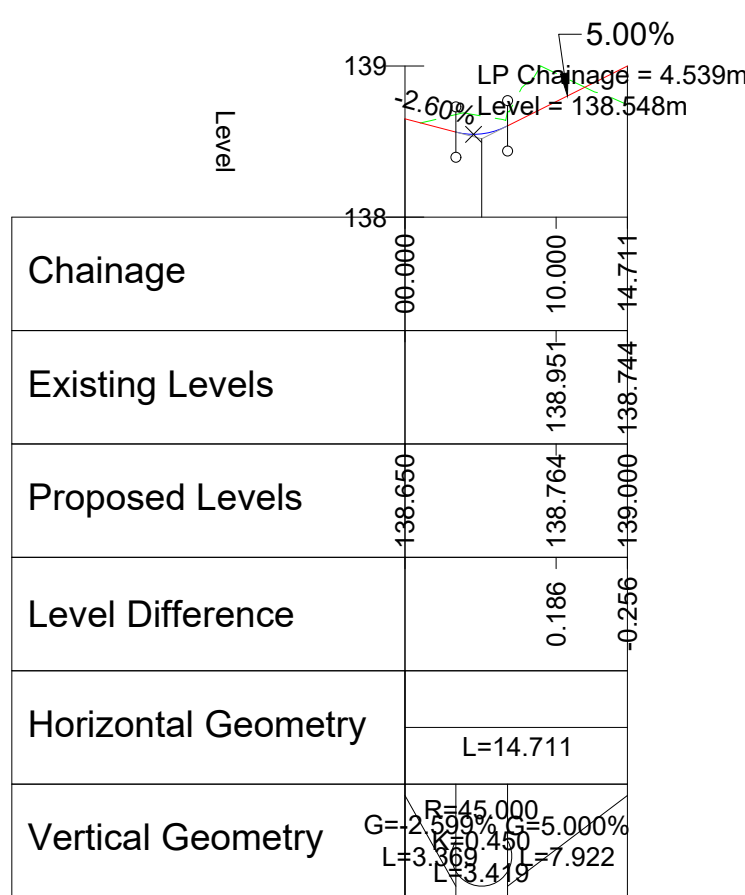

LONGSECTION - BL06

SCALE: H 1:500,V 1:50. DATUM: 138.000


PLANNING DRAWING.
NOT FOR CONSTRUCTION.
ALL LEVELS GIVEN ARE
RELATIVE TO ORDNANCE DATUM.
THIS DRAWING HAS BEEN ISSUED FOR INFORMATION
PURPOSES ONLY AND MUST NOT BE USED
FOR CONSTRUCTION UNDER ANY CIRCUMSTANCES

ORDNANCE SURVEY OF IRELAND LICENCE NO. CYAL50213875 © GOVERNMENT OF IRELAND

- FOR SETTING OUT REFER TO ARCHITECT'S DRAWINGS.
- THIS DRAWING TO BE READ IN CONJUNCTION WITH ALL OTHER ARCHITECTURAL AND ENGINEERING DRAWINGS AND ALL OTHER RELEVANT DRAWINGS AND SPECIFICATIONS.
- DO NOT SCALE THIS DRAWING. USE FIGURED DIMENSIONS ONLY.
- NO PART OF THIS DOCUMENT MAY BE REPRODUCED OR TRANSMITTED IN ANY FORM OR STORED IN ANY RETRIEVAL SYSTEM OF ANY NATURE WITHOUT THE WRITTEN PERMISSION OF O'CONNOR SUTTON CRONIN AS COPYRIGHT HOLDER EXCEPT AS AGREED FOR USE ON THE PROJECT FOR WHICH THE DOCUMENT WAS ORIGINALLY ISSUED.

Rev No.	Date	Revision Note	Drn by	Chkd by
P01	09.09.21	SUITABLE FOR INFORMATION	JT	SMG
P02	10.09.21	SUITABLE FOR INFORMATION	SMG	AH
P03	17/09/21	ISSUED FOR INFORMATION	RM	AH
P04	19.10.21	STAGE COMPLETE - SUITABLE FOR INFORMATION	RM	SMG
P05	22.04.22	FOR PLANNING	RM	DP
P06	22/07/22	FOR PLANNING	DP	AH

Rev No.	Date	Revision Note	Drn by	Chkd by

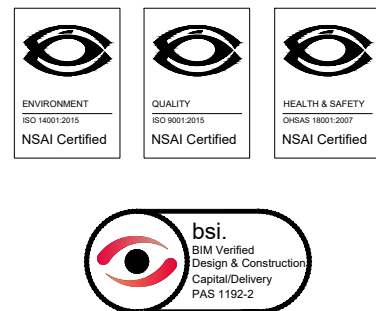

Head Office,
9 Prussia Street,
Dublin 7.
D07 KT57

TEL +353 (0)1 8682000

e: contactus@ocsc.ie
w: www.ocsc.ie

Dublin | London | Belfast | Galway | Cork



Client: ZOLBURY LIMITED

Project: BLACKGLEN ROAD

Title: ROAD LONG SECTIONS
SHEET 2 OF 2

Code	Originator	Zone	Level	Type	Role	Number	Status	Revision		
Z040	OCSC	XX	XX	DR	C	0131	S4	P06		
Date:	09.09.21	Scale:	1:250	@ A1	Drn by:	JT	Chkd by:	SMG	Aprvd by:	AH