
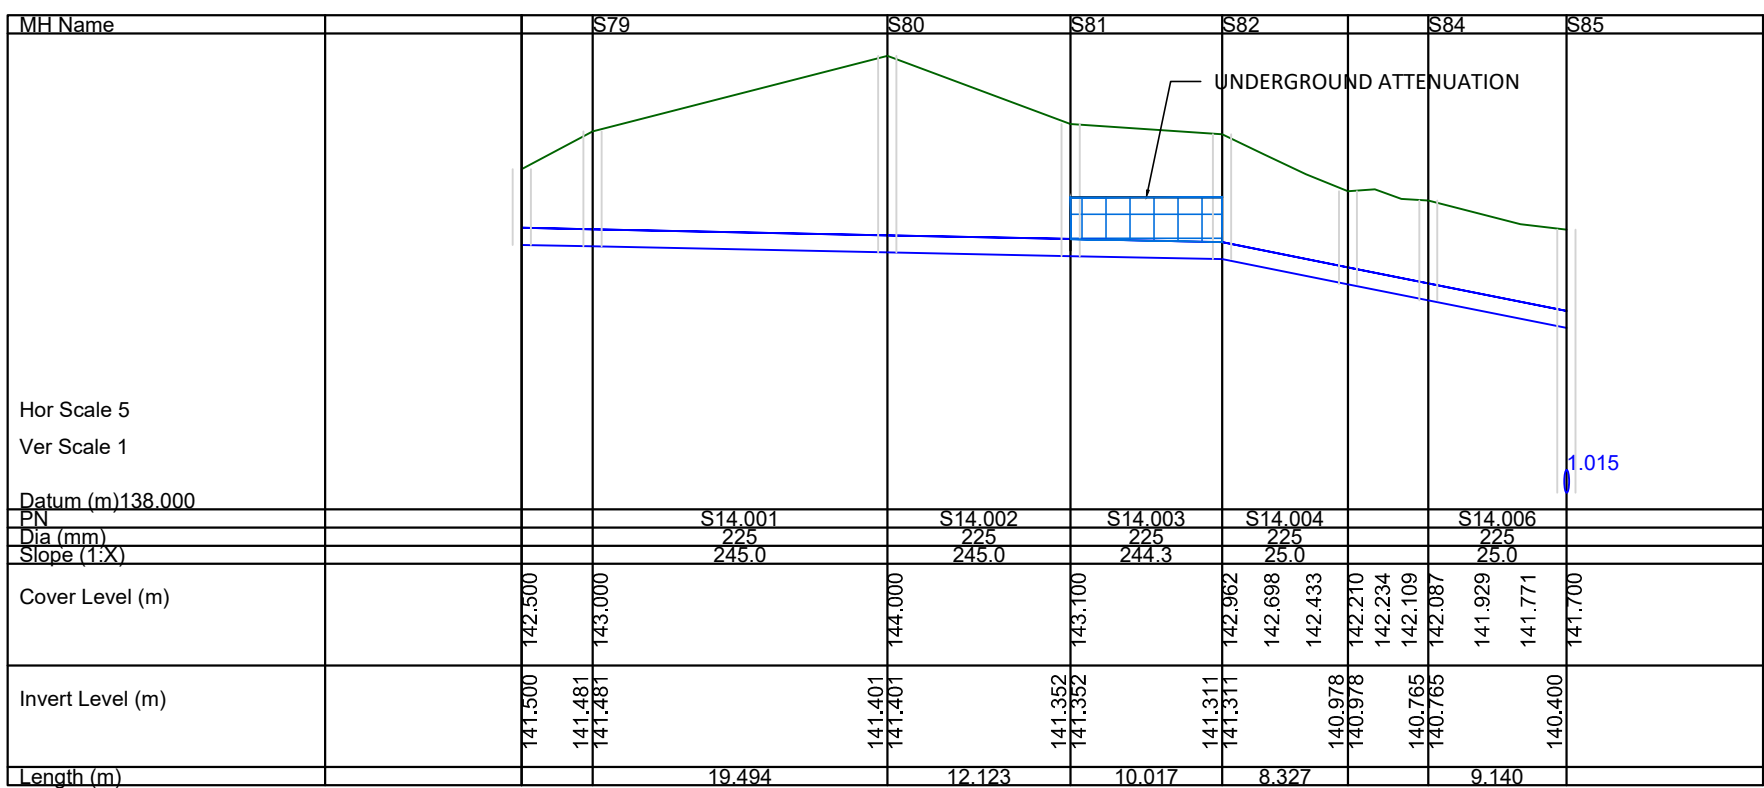
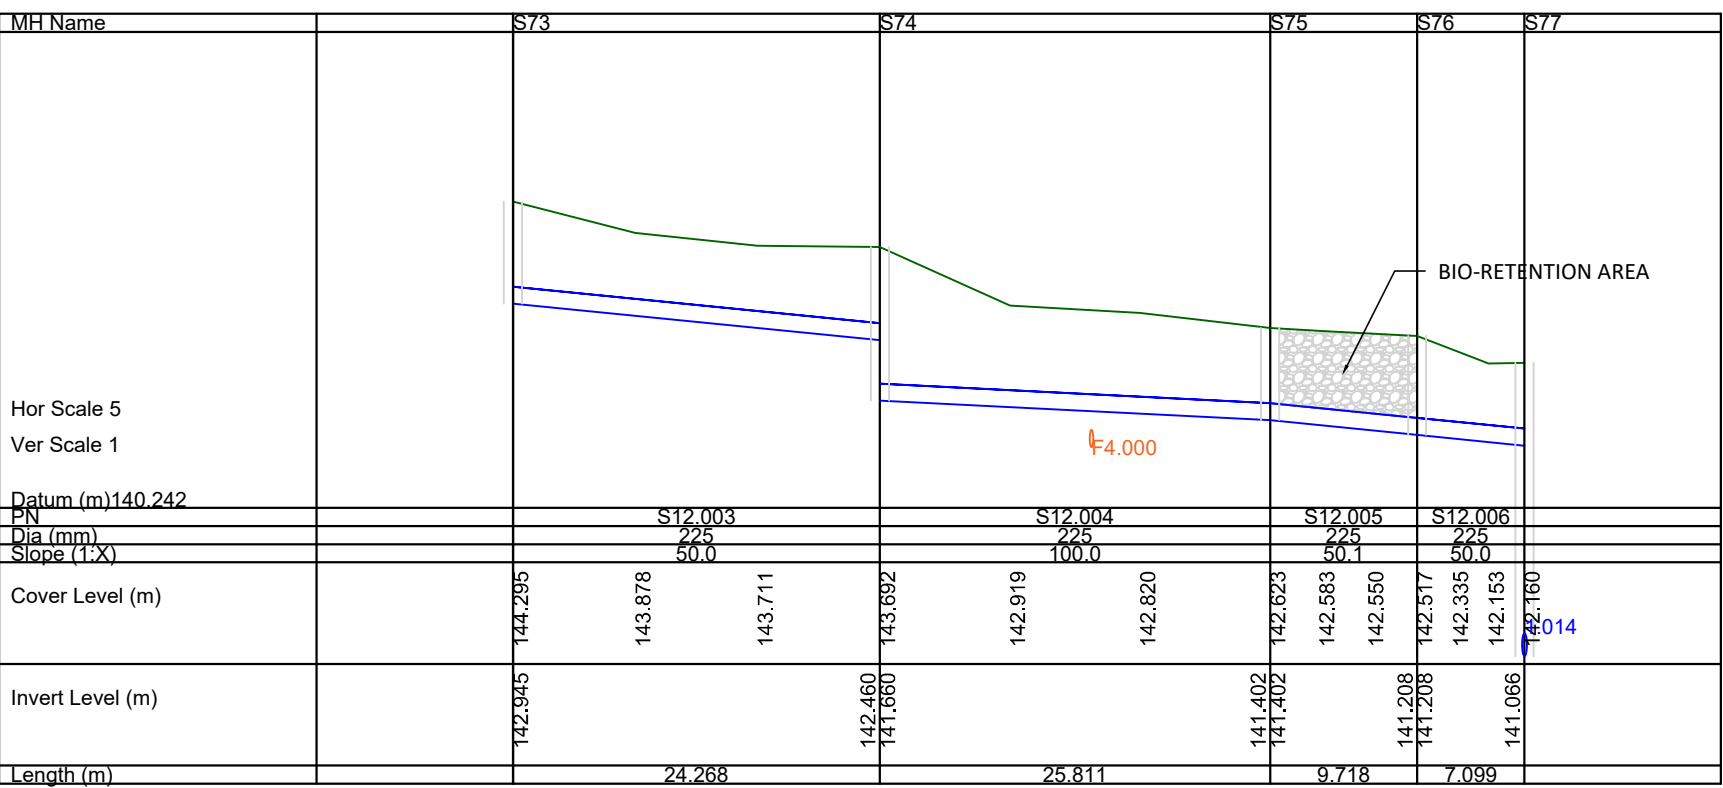
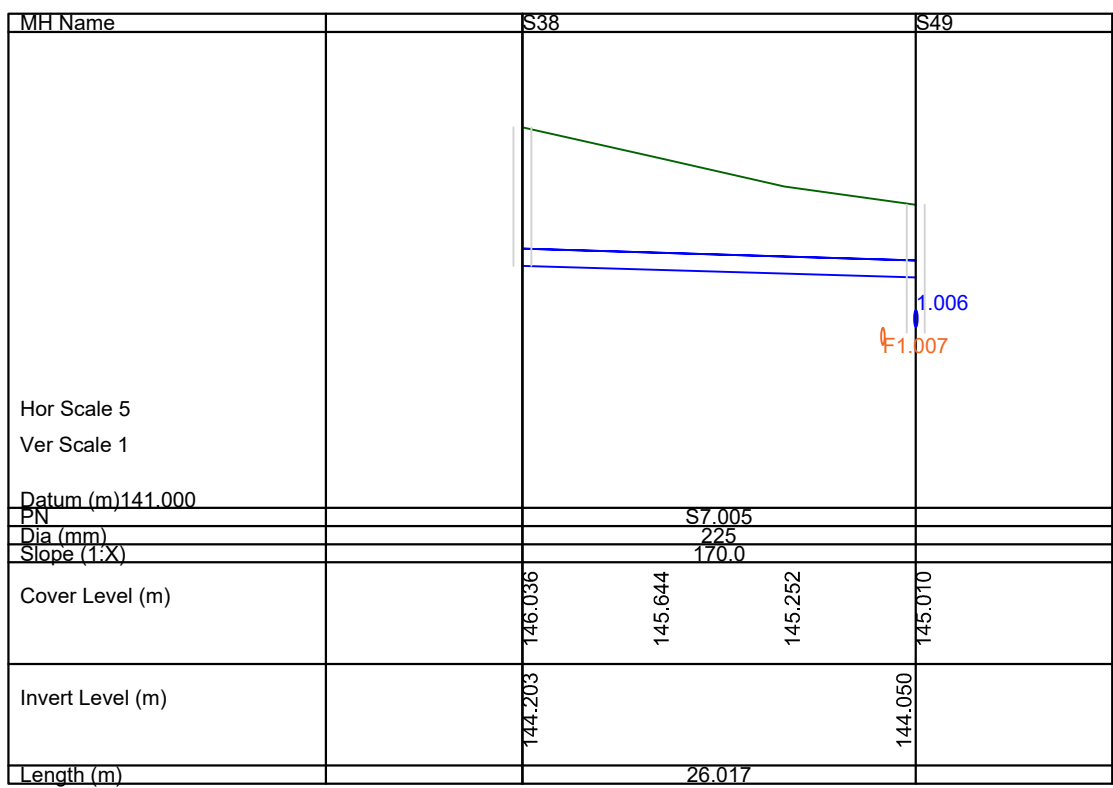
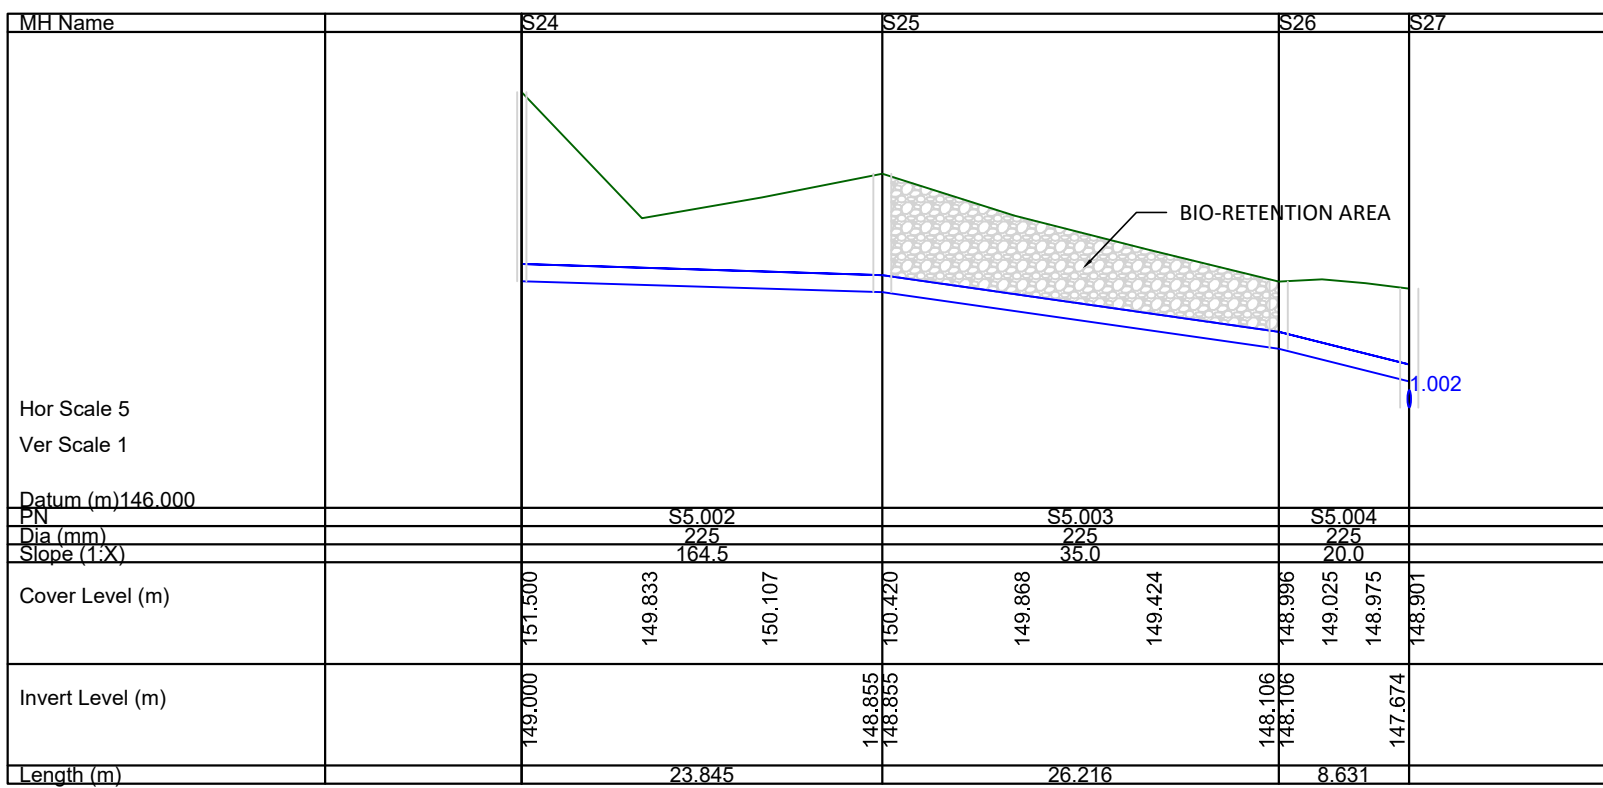
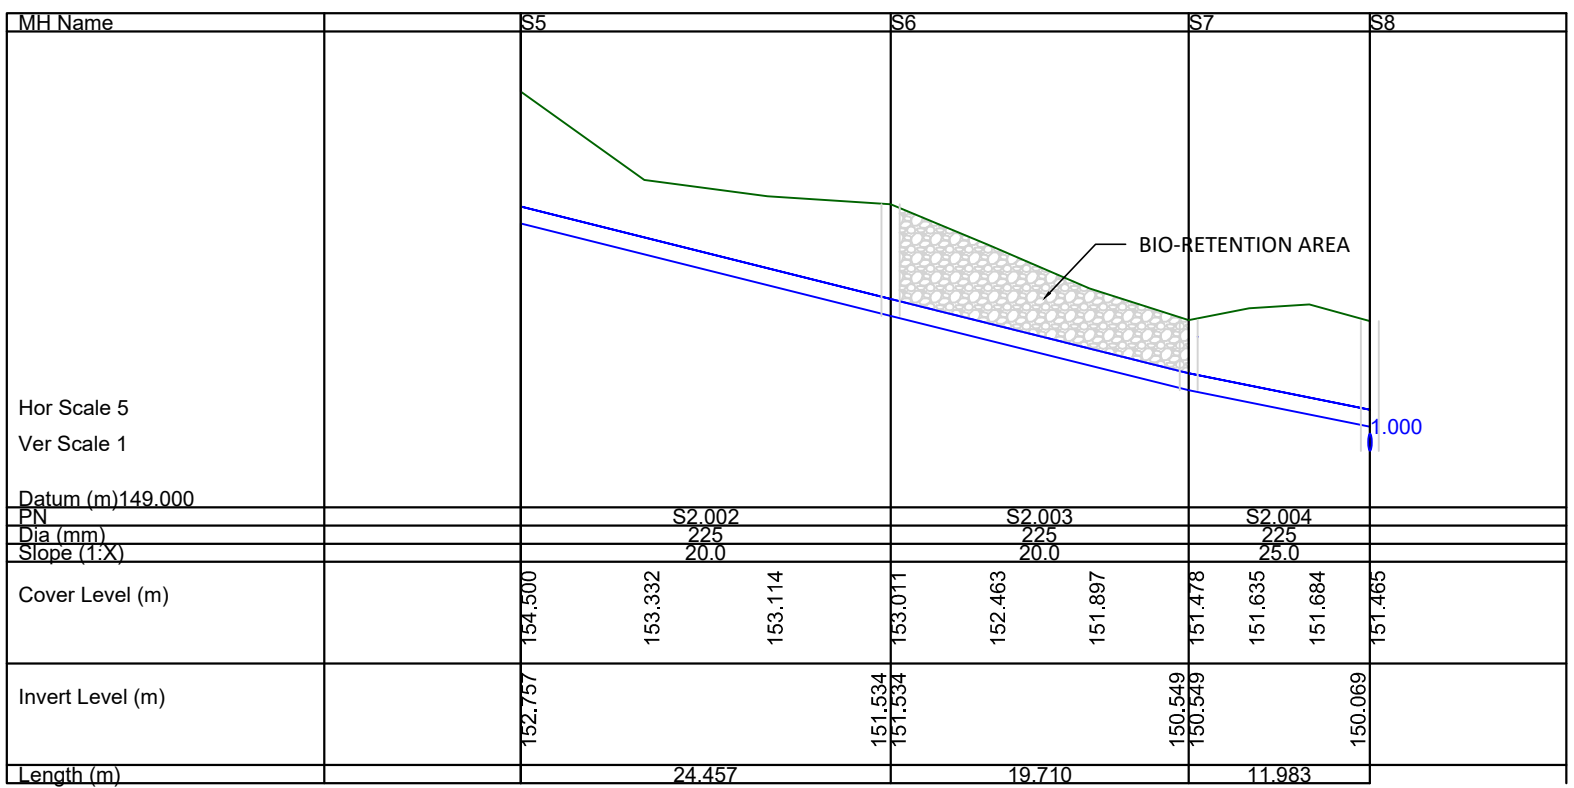
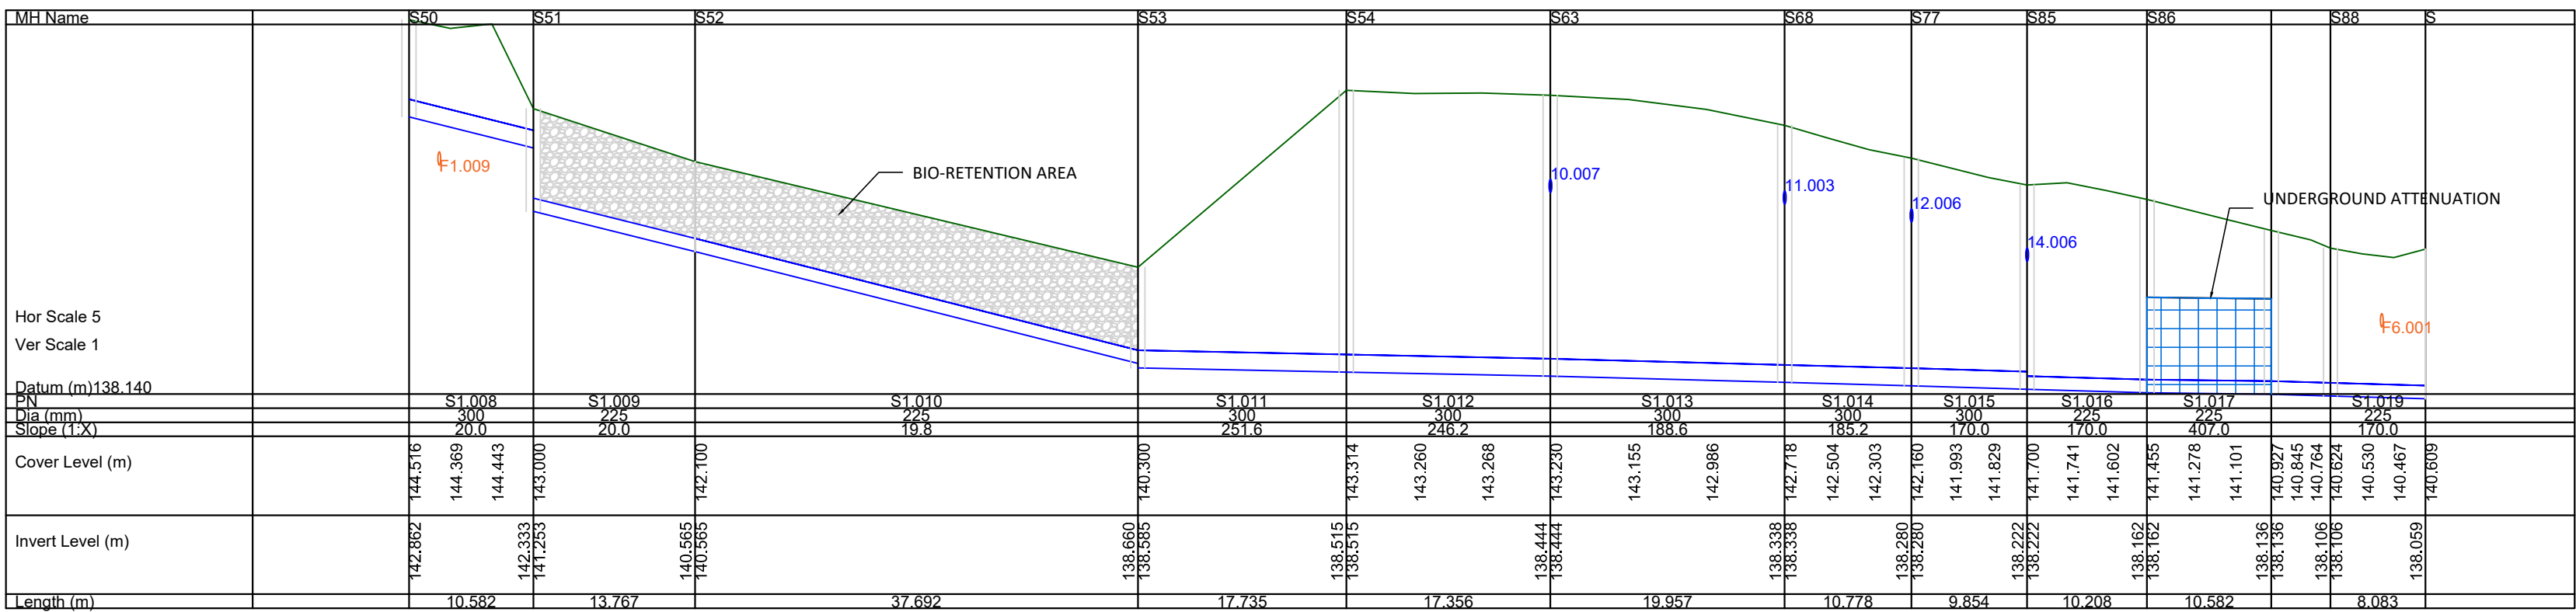
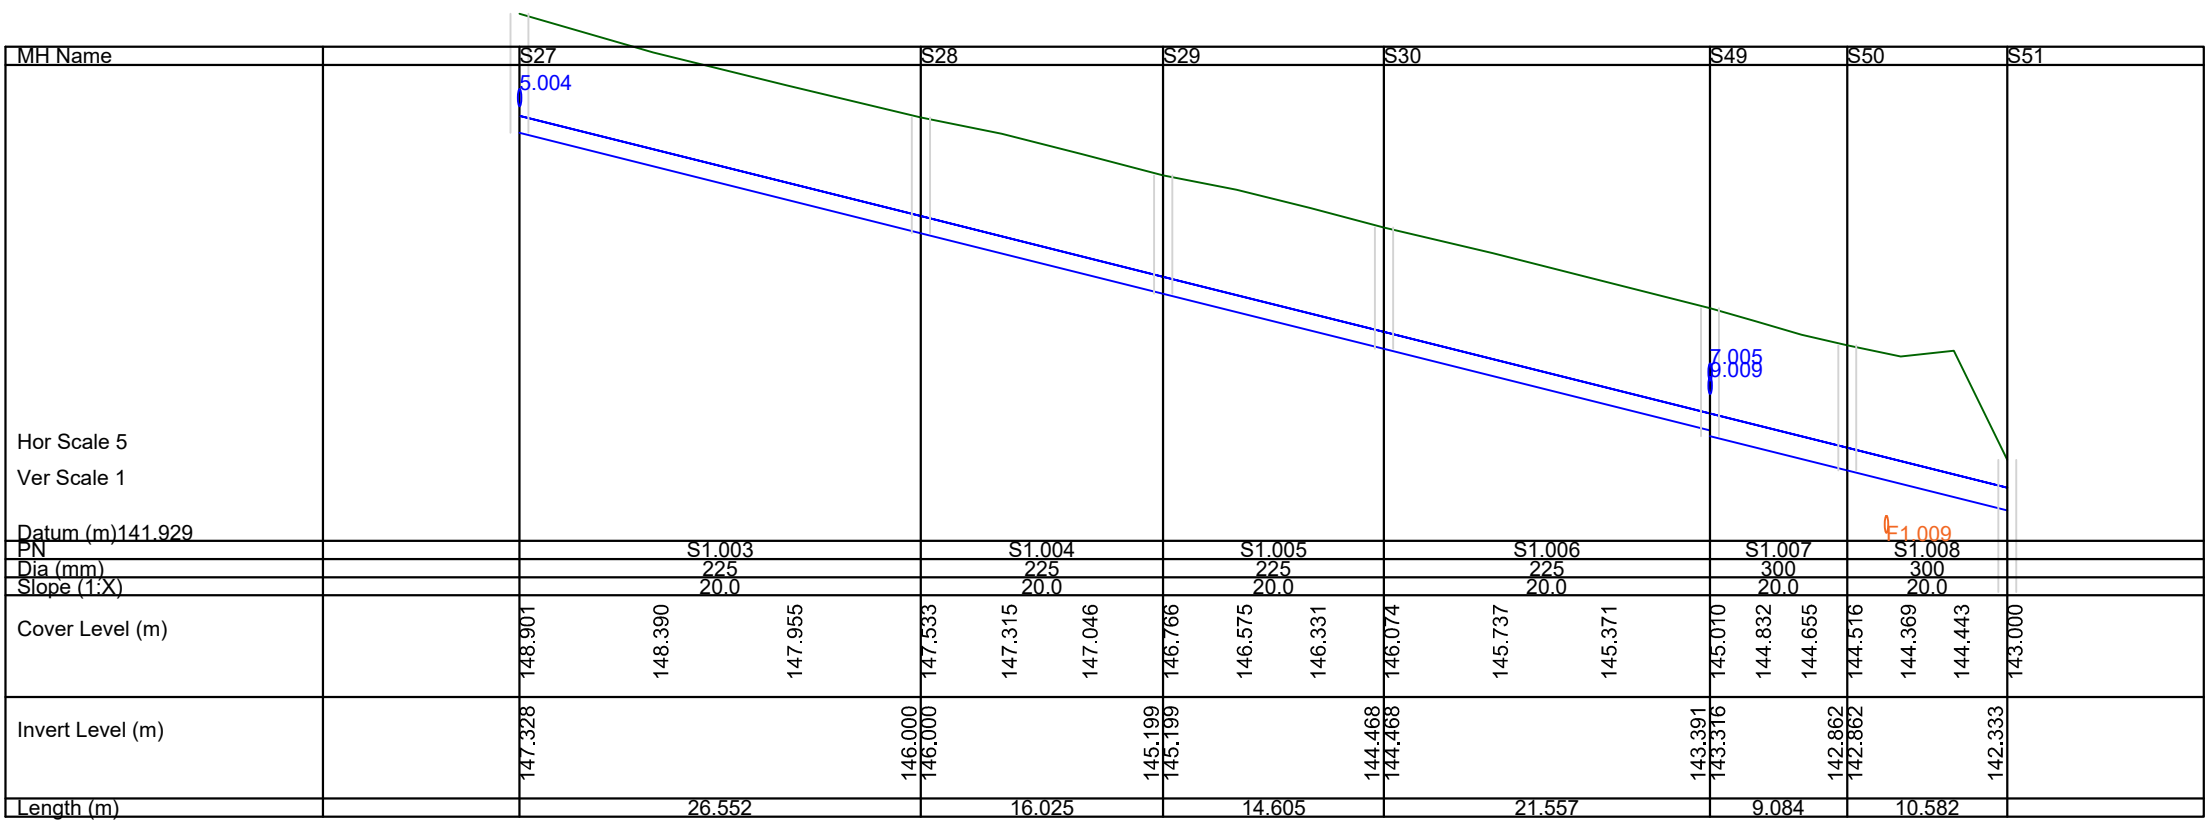


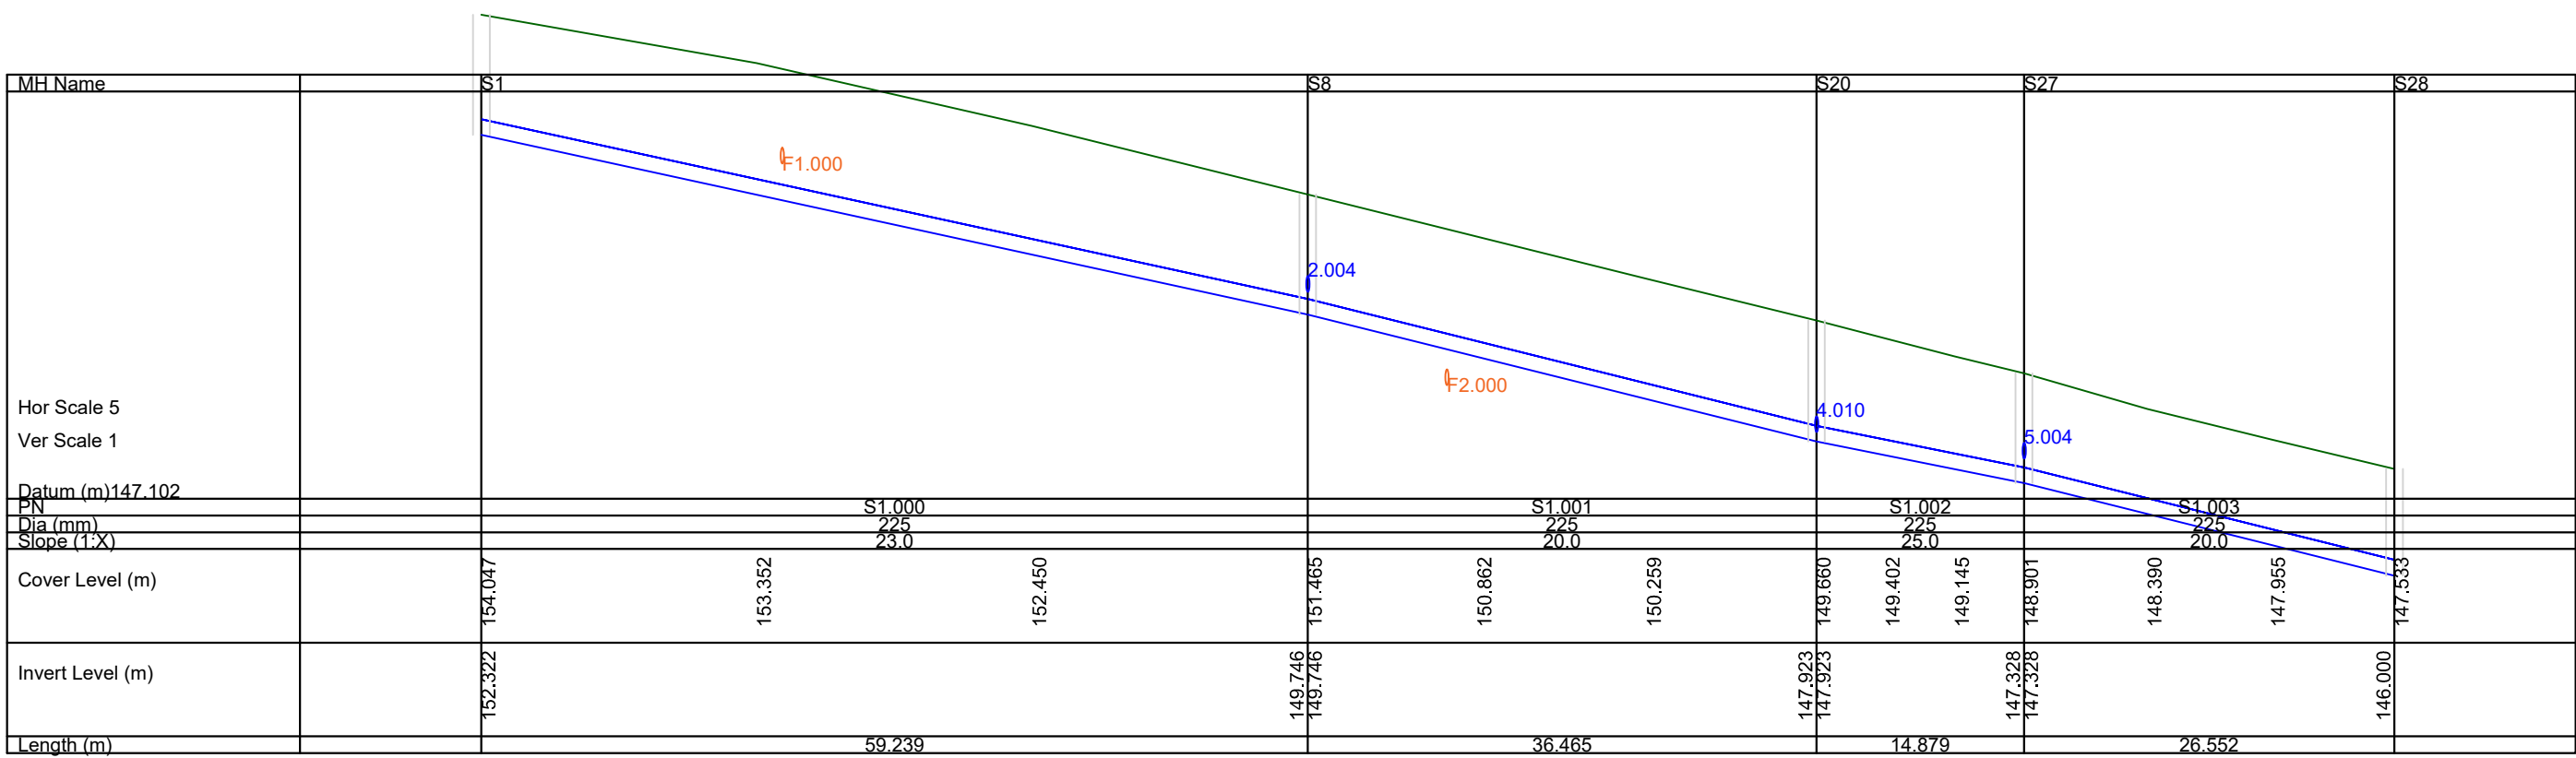

PLANNING DRAWING.
NOT FOR CONSTRUCTION.
ALL LEVELS GIVEN ARE
RELATIVE TO ORDENANCE DATUM.
THIS DRAWING HAS BEEN ISSUED FOR INFORMATION
PURPOSES ONLY AND MUST NOT BE USED
FOR CONSTRUCTION UNDER ANY CIRCUMSTANCES


SURFACE WATER LONG SECTIONS

SCALE: 1/100 V, 1/500 H

- FOR SETTING OUT REFER TO ARCHITECT'S DRAWINGS.
- THIS DRAWING TO BE READ IN CONJUNCTION WITH ALL OTHER ARCHITECTURAL AND ENGINEERING DRAWINGS AND ALL OTHER RELEVANT DRAWINGS AND SPECIFICATIONS.
- DO NOT SCALE THIS DRAWING. USE FIGURED DIMENSIONS ONLY.
- NO PART OF THIS DOCUMENT MAY BE REPRODUCED OR TRANSMITTED IN ANY FORM OR STORED IN ANY RETRIEVAL SYSTEM OF ANY NATURE WITHOUT THE WRITTEN PERMISSION OF O'CONNOR SUTTON CRONIN AS COPYRIGHT HOLDER EXCEPT AS AGREED FOR USE ON THE PROJECT FOR WHICH THE DOCUMENT WAS ORIGINALLY ISSUED.

Rev No.	Date	Revision Note	Drn by	Chkd by
P01	17/09/21	ISSUED FOR INFORMATION	RM	AH
P02	19/10/21	STAGE COMPLETE - SUITABLE FOR STAGE APPROVAL	RM	SMG
P03	28/04/22	FOR PLANNING	RM	MKo
P04	06/02/22	REVISED LONGSECTION	MKo	MK

Rev No.	Date	Revision Note	Drn by	Chkd by

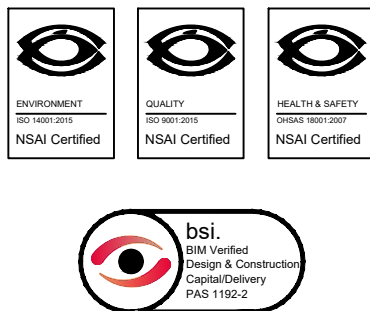

Head Office,
9 Prussia Street,
Dublin 7.
D07 KT57

TEL +353 (0)1 8682000

e: contactus@ocsc.ie
w: www.ocsc.ie

Dublin | London | Belfast | Galway | Cork | Birmingham



Client: ZOLBURY LIMITED

Project: BLACKGLEN ROAD

Title: SURFACE WATER LONG SECTIONS
SHEET 1 OF 2

Code	Originator	Zone	Level	Type	Role	Number	Status	Revision
Z040	OCSC	XX	XX	DR	C	0510	S4	P04
Date: 06/09/21		Scale: 1/500		@ A1 Drn by: RM		Chkd by: AH		Aprvd by: AH