




HARD LANDSCAPE PLAN


Strategic Housing Development, Blackglen Road
sc1:500




Road - kerb - footpath typical detail
sc 1/50

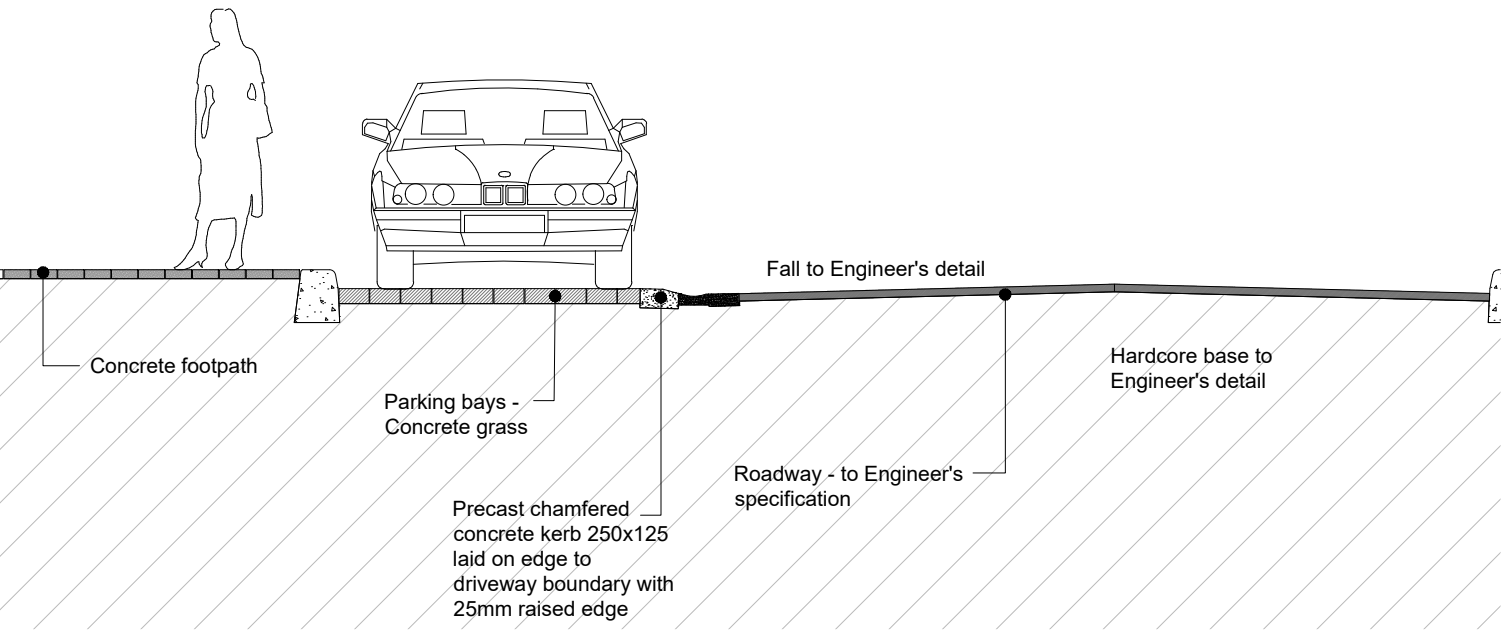


Concrete grass typical detail
sc 1/20

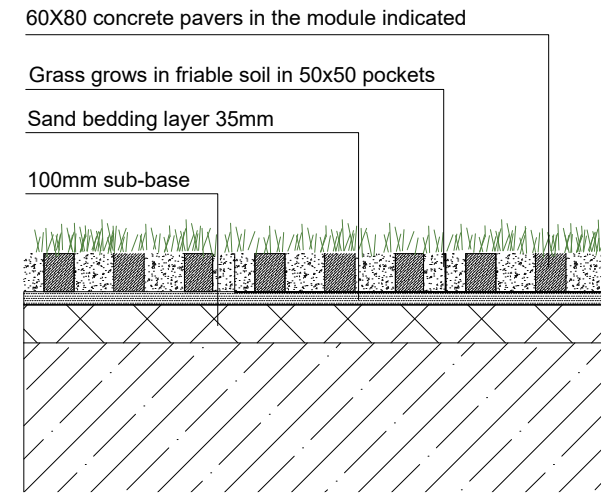


Modular bench typical detail
sc 1/20

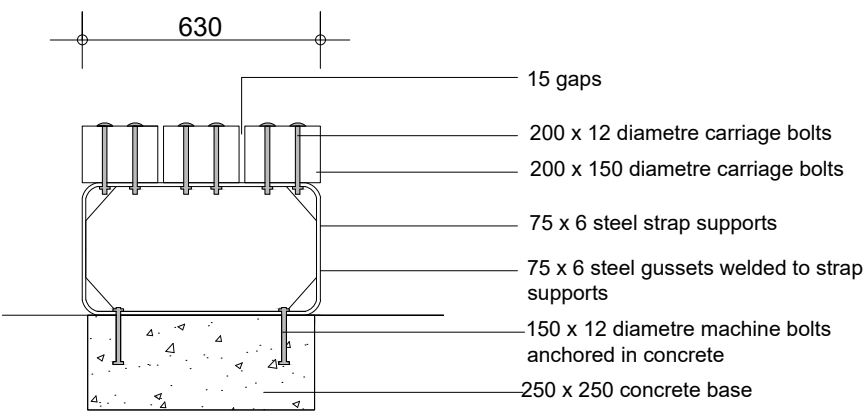


Ecological pathway - Buff colored asphalt typical detail
sc 1/20

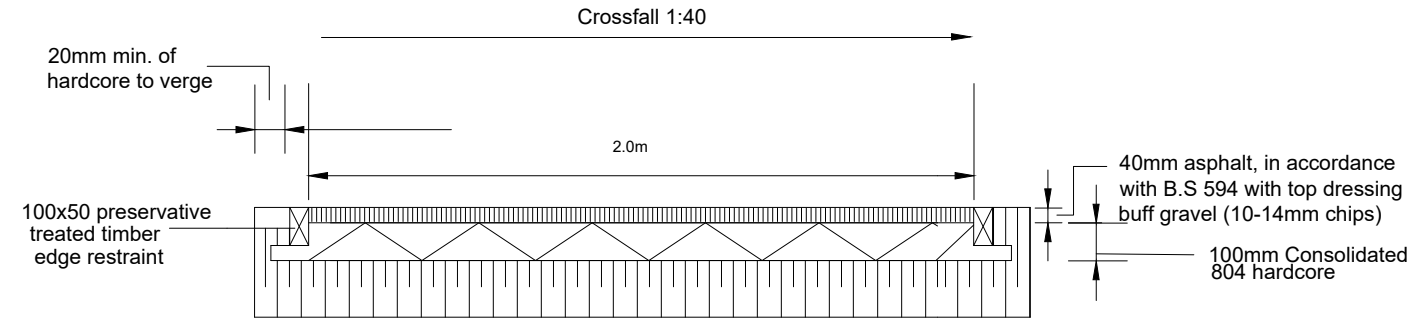

Road and planting areas section typical detail
sc 1/20

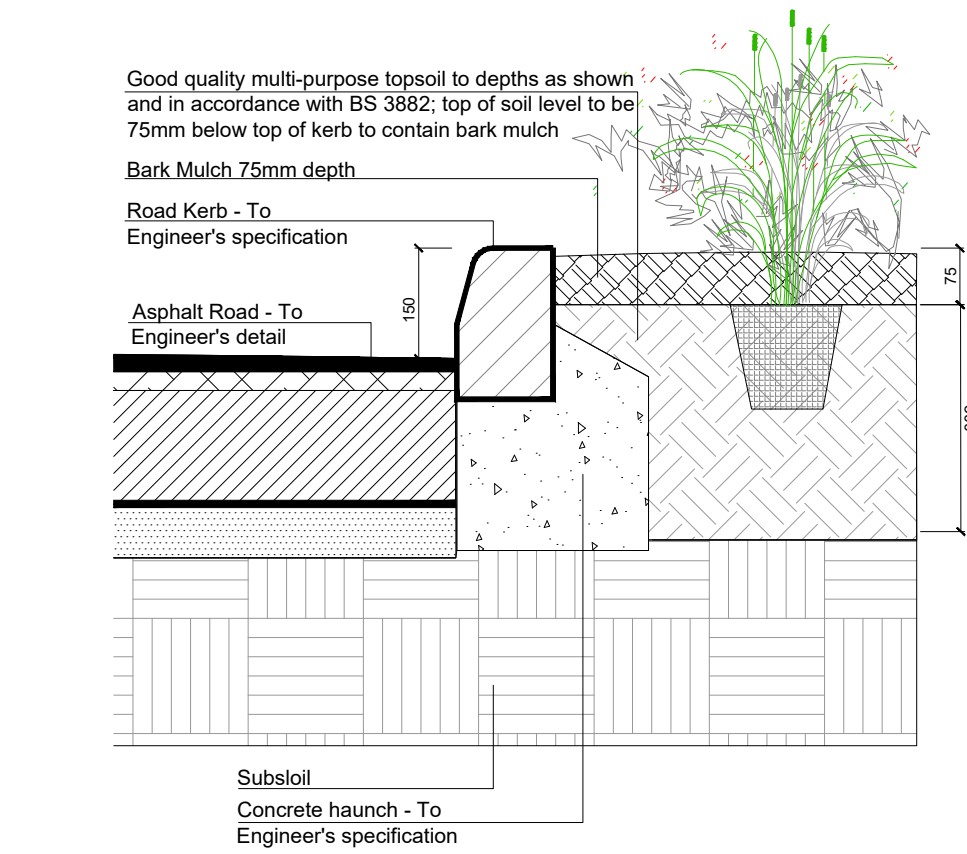

Ecological pathway - Buff colored asphalt typical detail

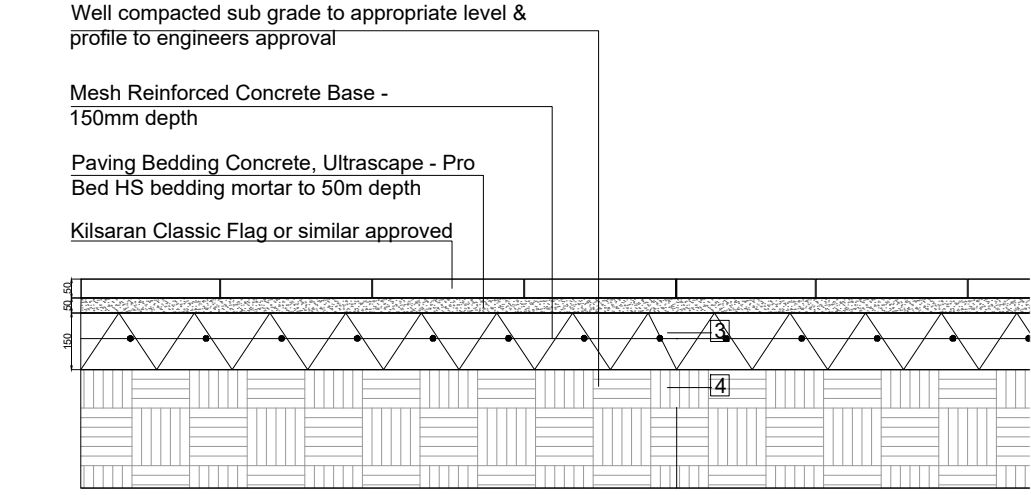

Legend

- PAVING**
- Vehicular Asphalt Roadway** (3012 sq.m)
with *in situ* concrete kerbs (to Engineer's specification)
 - Asphalt with granite strips** (220 sq.m)
 - Concrete footpath** (1495 sq.m)
In situ concrete, exposed aggregate finish Finish (to Engineer's specification)
 - Concrete grass** (1452 sq.m)
Grass paving system from Tobermore or similar approved
 - Buff coloured tarmac pathway** (1608 sq.m)
Asphalt path with buff finish
 - Deck paving** (116 sq.m)
Bio-retention bridge/boardwalk; composite decking, walnut brown, and/or similar approved, Podium level composite decking; light brown, and / or similar approved.
 - Small format stone paving** (1,698.60 sq.m)
 - Flag paving (plaza)** (580 sq.m)
Kilsaran clima-pave 'killeen' paving flag silver granite colour or similar approved
 - Play surface** (590 sq.m)
Wet pour surface from RubbaPour® or similar approved
 - Podium plaza paving** (343 sq.m)
Concrete flags- granite effect
 - Concrete stairs**
In situ concrete steps to engineer's specifications
 - Concrete strips**
In situ concrete strips to be placed on sloped ground
- STRUCTURES**
- Planters no.21**
Raised Planters in mold steel pre-concreted with 25mm weight (see detail drawing 21106_LP_G_PD)
 - Bollars s26 no.16**
With 114mm diameter and 1000 mm height, root fixed, from 'OMOS' or similar approved
- Note: Refer to Landscape Report - Hard Landscape Outline Specification

gannon + associates

+ 087 910 1600
+ info@gannonandassociates.ie
+ Terenure Enterprise Centre
17 Rathfarnham Road, D6W

I	18/07/22	Hard Landscape Plan	AP	JG
H	08/06/22	Hard Landscape Plan	AP	JG
REV	DATE	REVISION	DRAWN	CHECKED
CLIENT Zolbury Limited				
PROJECT TITLE Proposed Strategic Housing Development, Blackglen Road, Sandford, Dublin 18				
PROJECT ARCHITECT OMP Architects				
SHEET TITLE Hard Landscape Plan				
SHEET NO. 21106_LP_I_HLP		SHEET SIZE A1		
SCALE 1:500 / As shown		REVISION I		
STAGE SHD Application		DATE July 2022		