

PLANTERS DETAILS

Strategic Housing Development, Blackglen Road

A. PLANTERS AT PODIUMS BETWEEN C3 & C2 & C1 BLOCKS @1:200



B. PLANTERS AT PODIUM BETWEEN B1 & B2 BLOCKS @1:200



C. PLANTERS AT PODIUM BETWEEN B3 & B4 BLOCKS @1:200




TREE PLANTING SPECIFICATION

Courtyards/Podiums		Species Name	Specification	Code
Ornamental pear		<i>Pyrus calleryana</i> 'Chantier'	r/b 18-20cm gt.	Pc
Sewdish Whitebeam		<i>Sorbus intermedia</i> 'Brouwers'	r/b 18-20cm gt.	Si
Wild Cherry		<i>Prunus avium</i>	r/b 18-20cm gt.	Pa
Turkish Hazel		<i>Corylus colluma</i>	r/b 18-20cm gt.	Cc
Silver Birch		<i>Betula jaquimontii</i>	c/g 50L. 3.5m tall	BJ
Paperbark Maple		<i>Acer griseum</i>	c/g 50L. 3.5m tall	Ag
Staghorn Sumac		<i>Rhus typhina</i>	c/g 50L. 3.5m tall	Rt
Magnolia 'Heaven scent'		<i>Magnolia 'Heaven scent'</i>	c/g 50L. 3.5m tall	Mh
Strawberry Tree		<i>Arbutus unedo</i>	c/g 50L. 3.5m tall	Au
Shrubs		Species Name	Specification	Code
Hydrangea		<i>Hydrangea macrophylla</i>	c/g 5L	Hm
Hawthorne		<i>Crataegus monogyna</i>	c/g 5L	Cm
Elder		<i>Sambucus nigra</i>	c/g 5L	Sn
Myrtle		<i>Myrtus communis</i>	c/g 5L	Mc
Common juniper		<i>Juniperus communis</i>	c/g 5L	Jc


CONTEXT PLAN @1:2000



RAISED PLANTER DETAIL @1:50

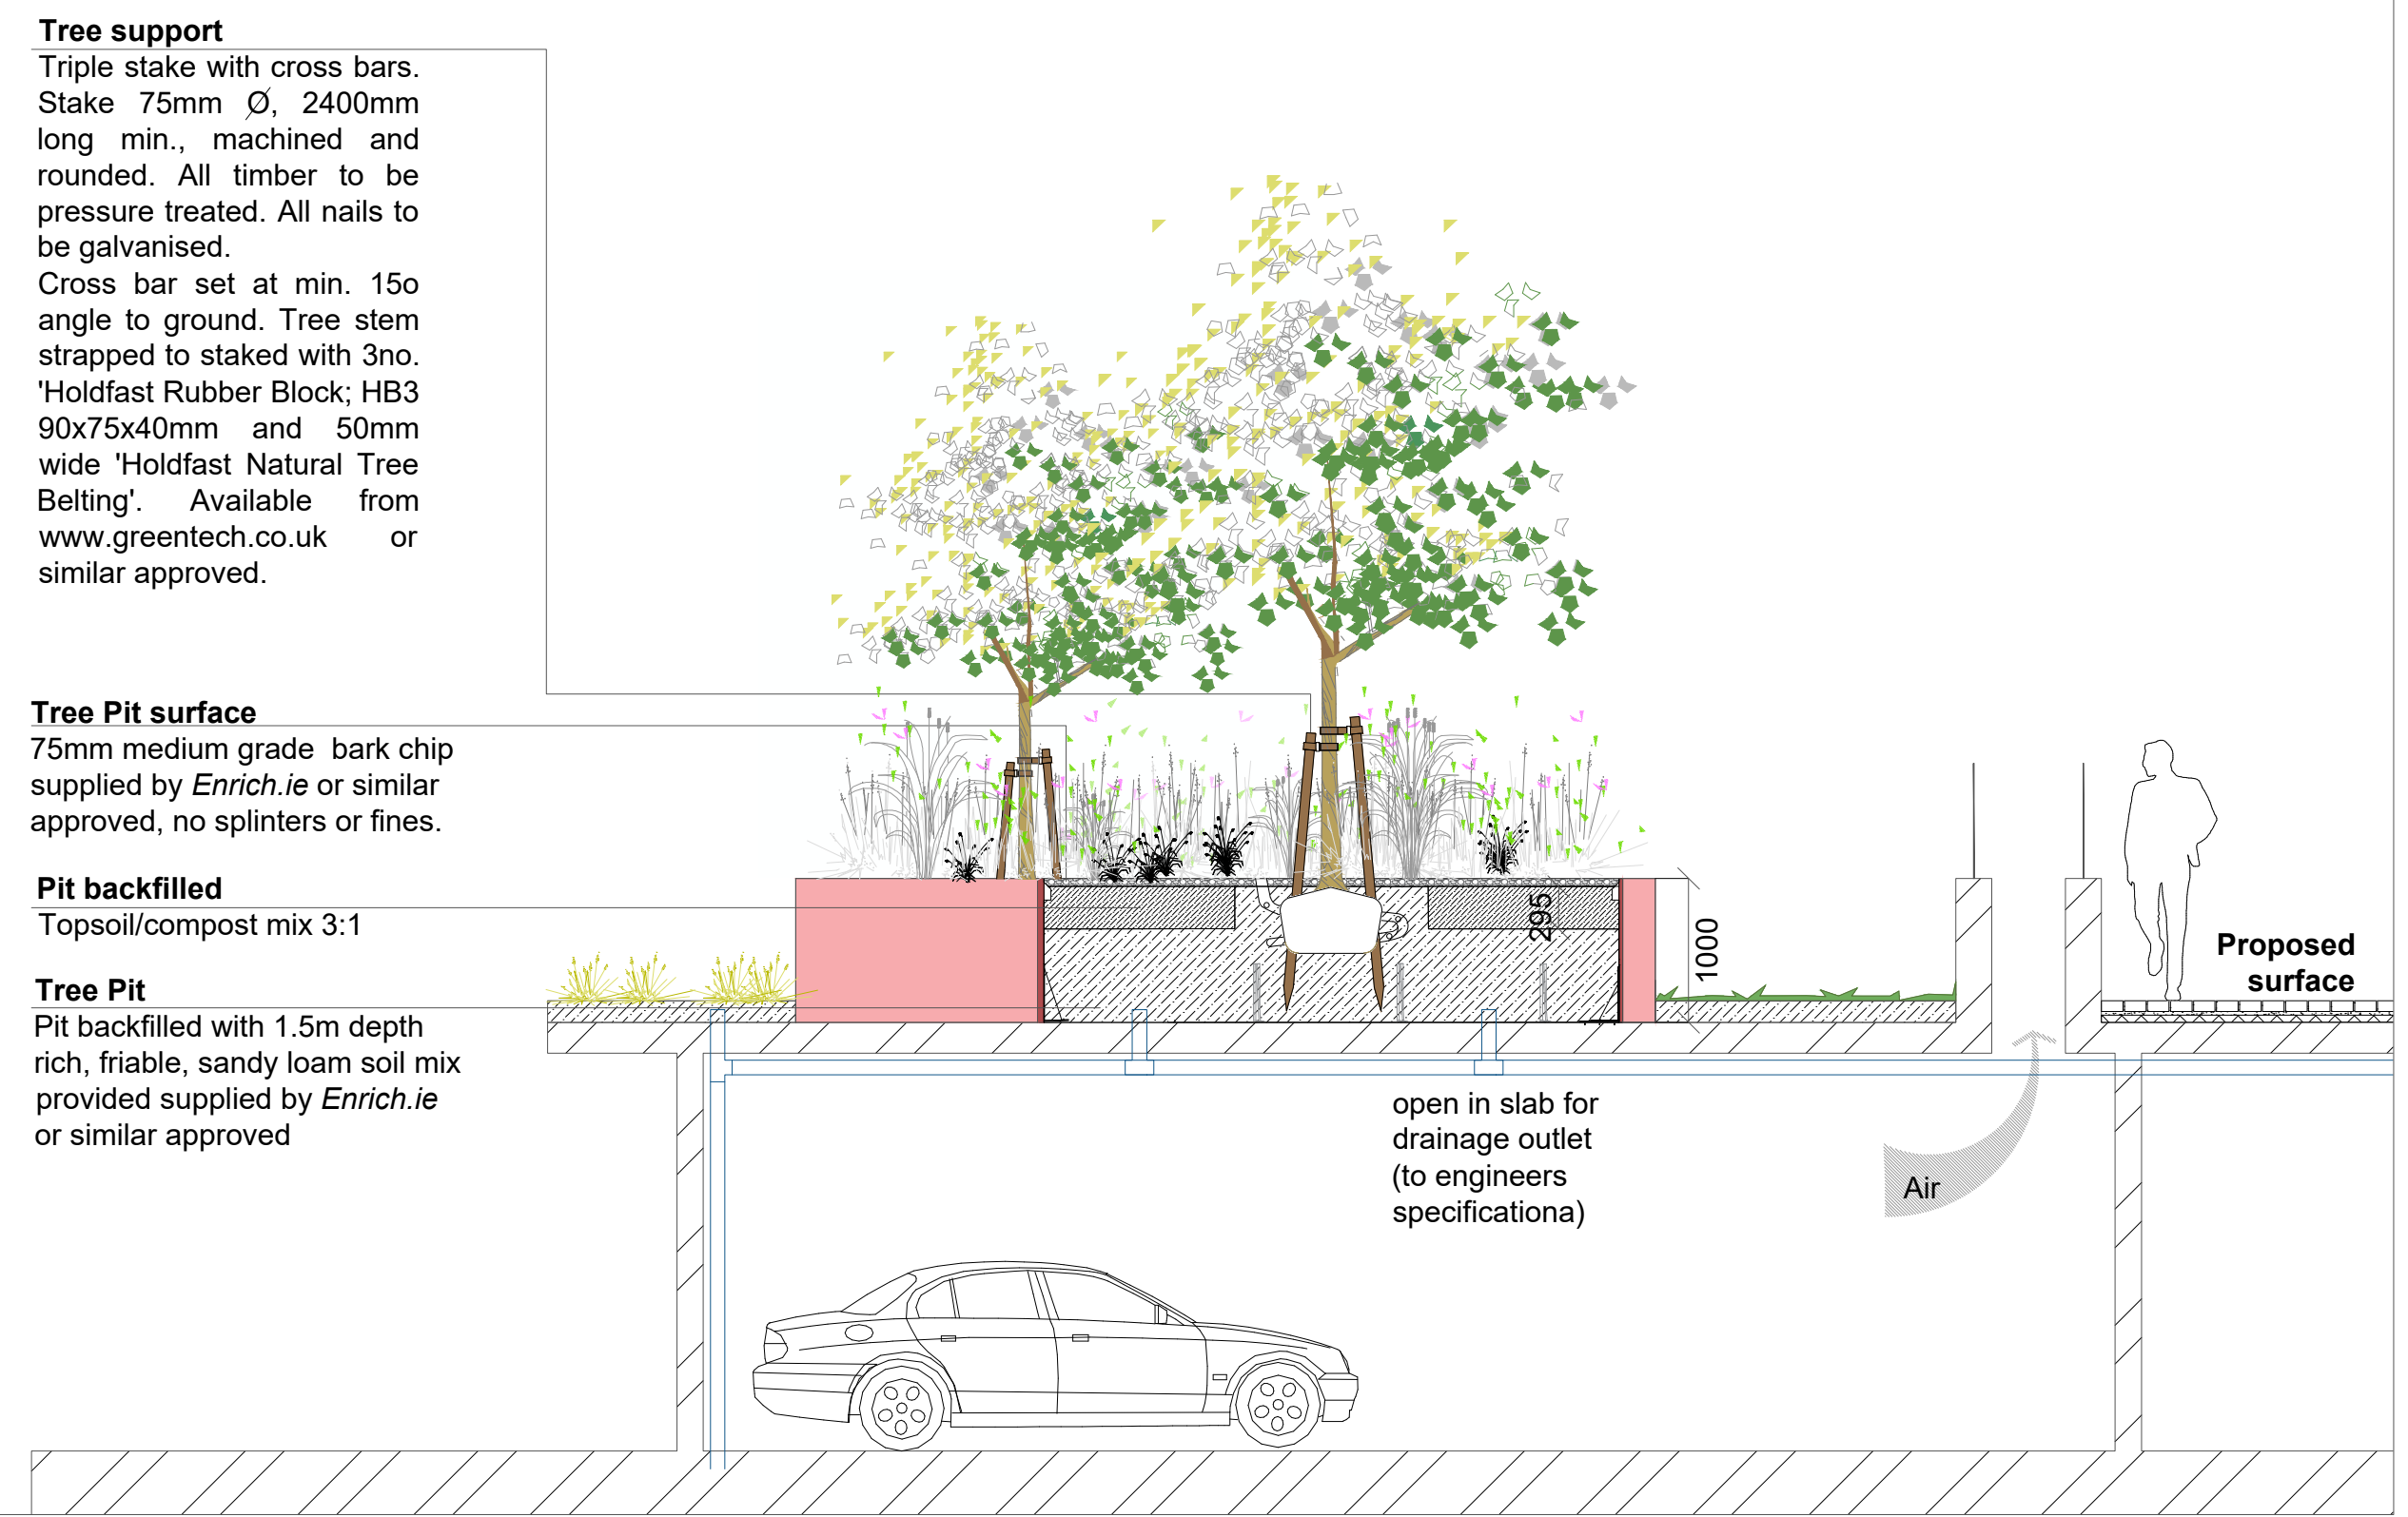

STANDARD FIXATION METHOD DETAIL @1:100

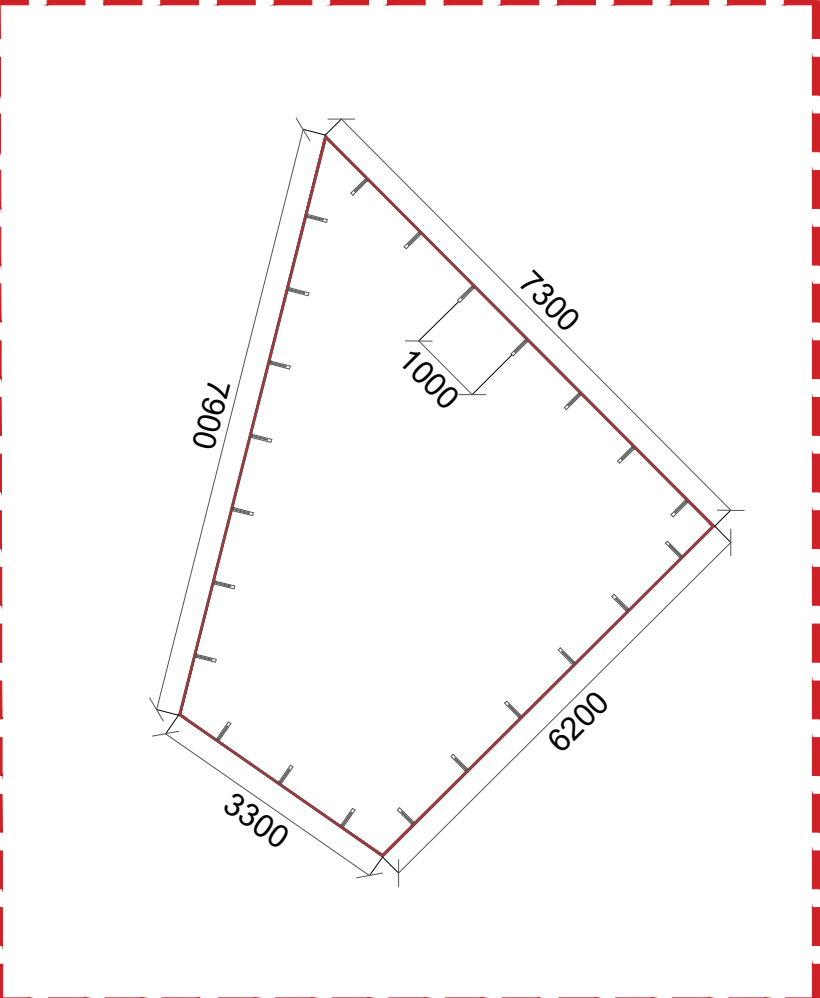

REFERENCE

