


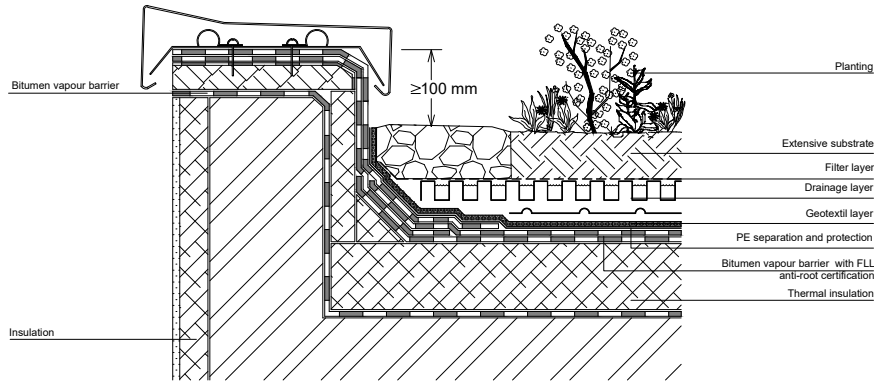


ROOF GARDENS
Strategic Housing Development, Blackglen Road
sc 1:1000

DETAIL 1
Extensive green roof
sc 1/10



DETAIL 2
Intensive green roof
sc 1/20

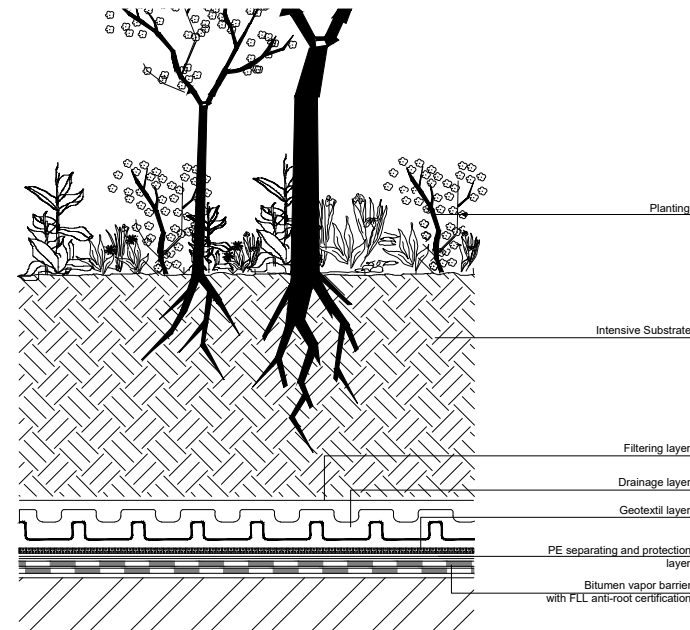

gannon + associates

+ 087 910 1600
+ info@gannonandassociates.ie
+ Terenure Enterprise Centre
17 Rathfarnham Road, D6W

I	18/07/22	Roof Gardens	AP	JG
H	08/06/22	Roof Gardens	AP	JG
REV	DATE	REVISION	DRAWN	CHECKED

CLIENT
Zolbury Limited

PROJECT TITLE
Proposed Strategic Housing Development, Blackglen Road, Sandyford, Dublin 18

PROJECT ARCHITECT
OMP Architects

SHEET TITLE Roofs Gardens	SHEET NO. 21106_LP_I_RG	SHEET SIZE A3
SCALE 1:1000	STAGE SHD Application	REVISION I
DATE July 2022	DATE July 2022	