


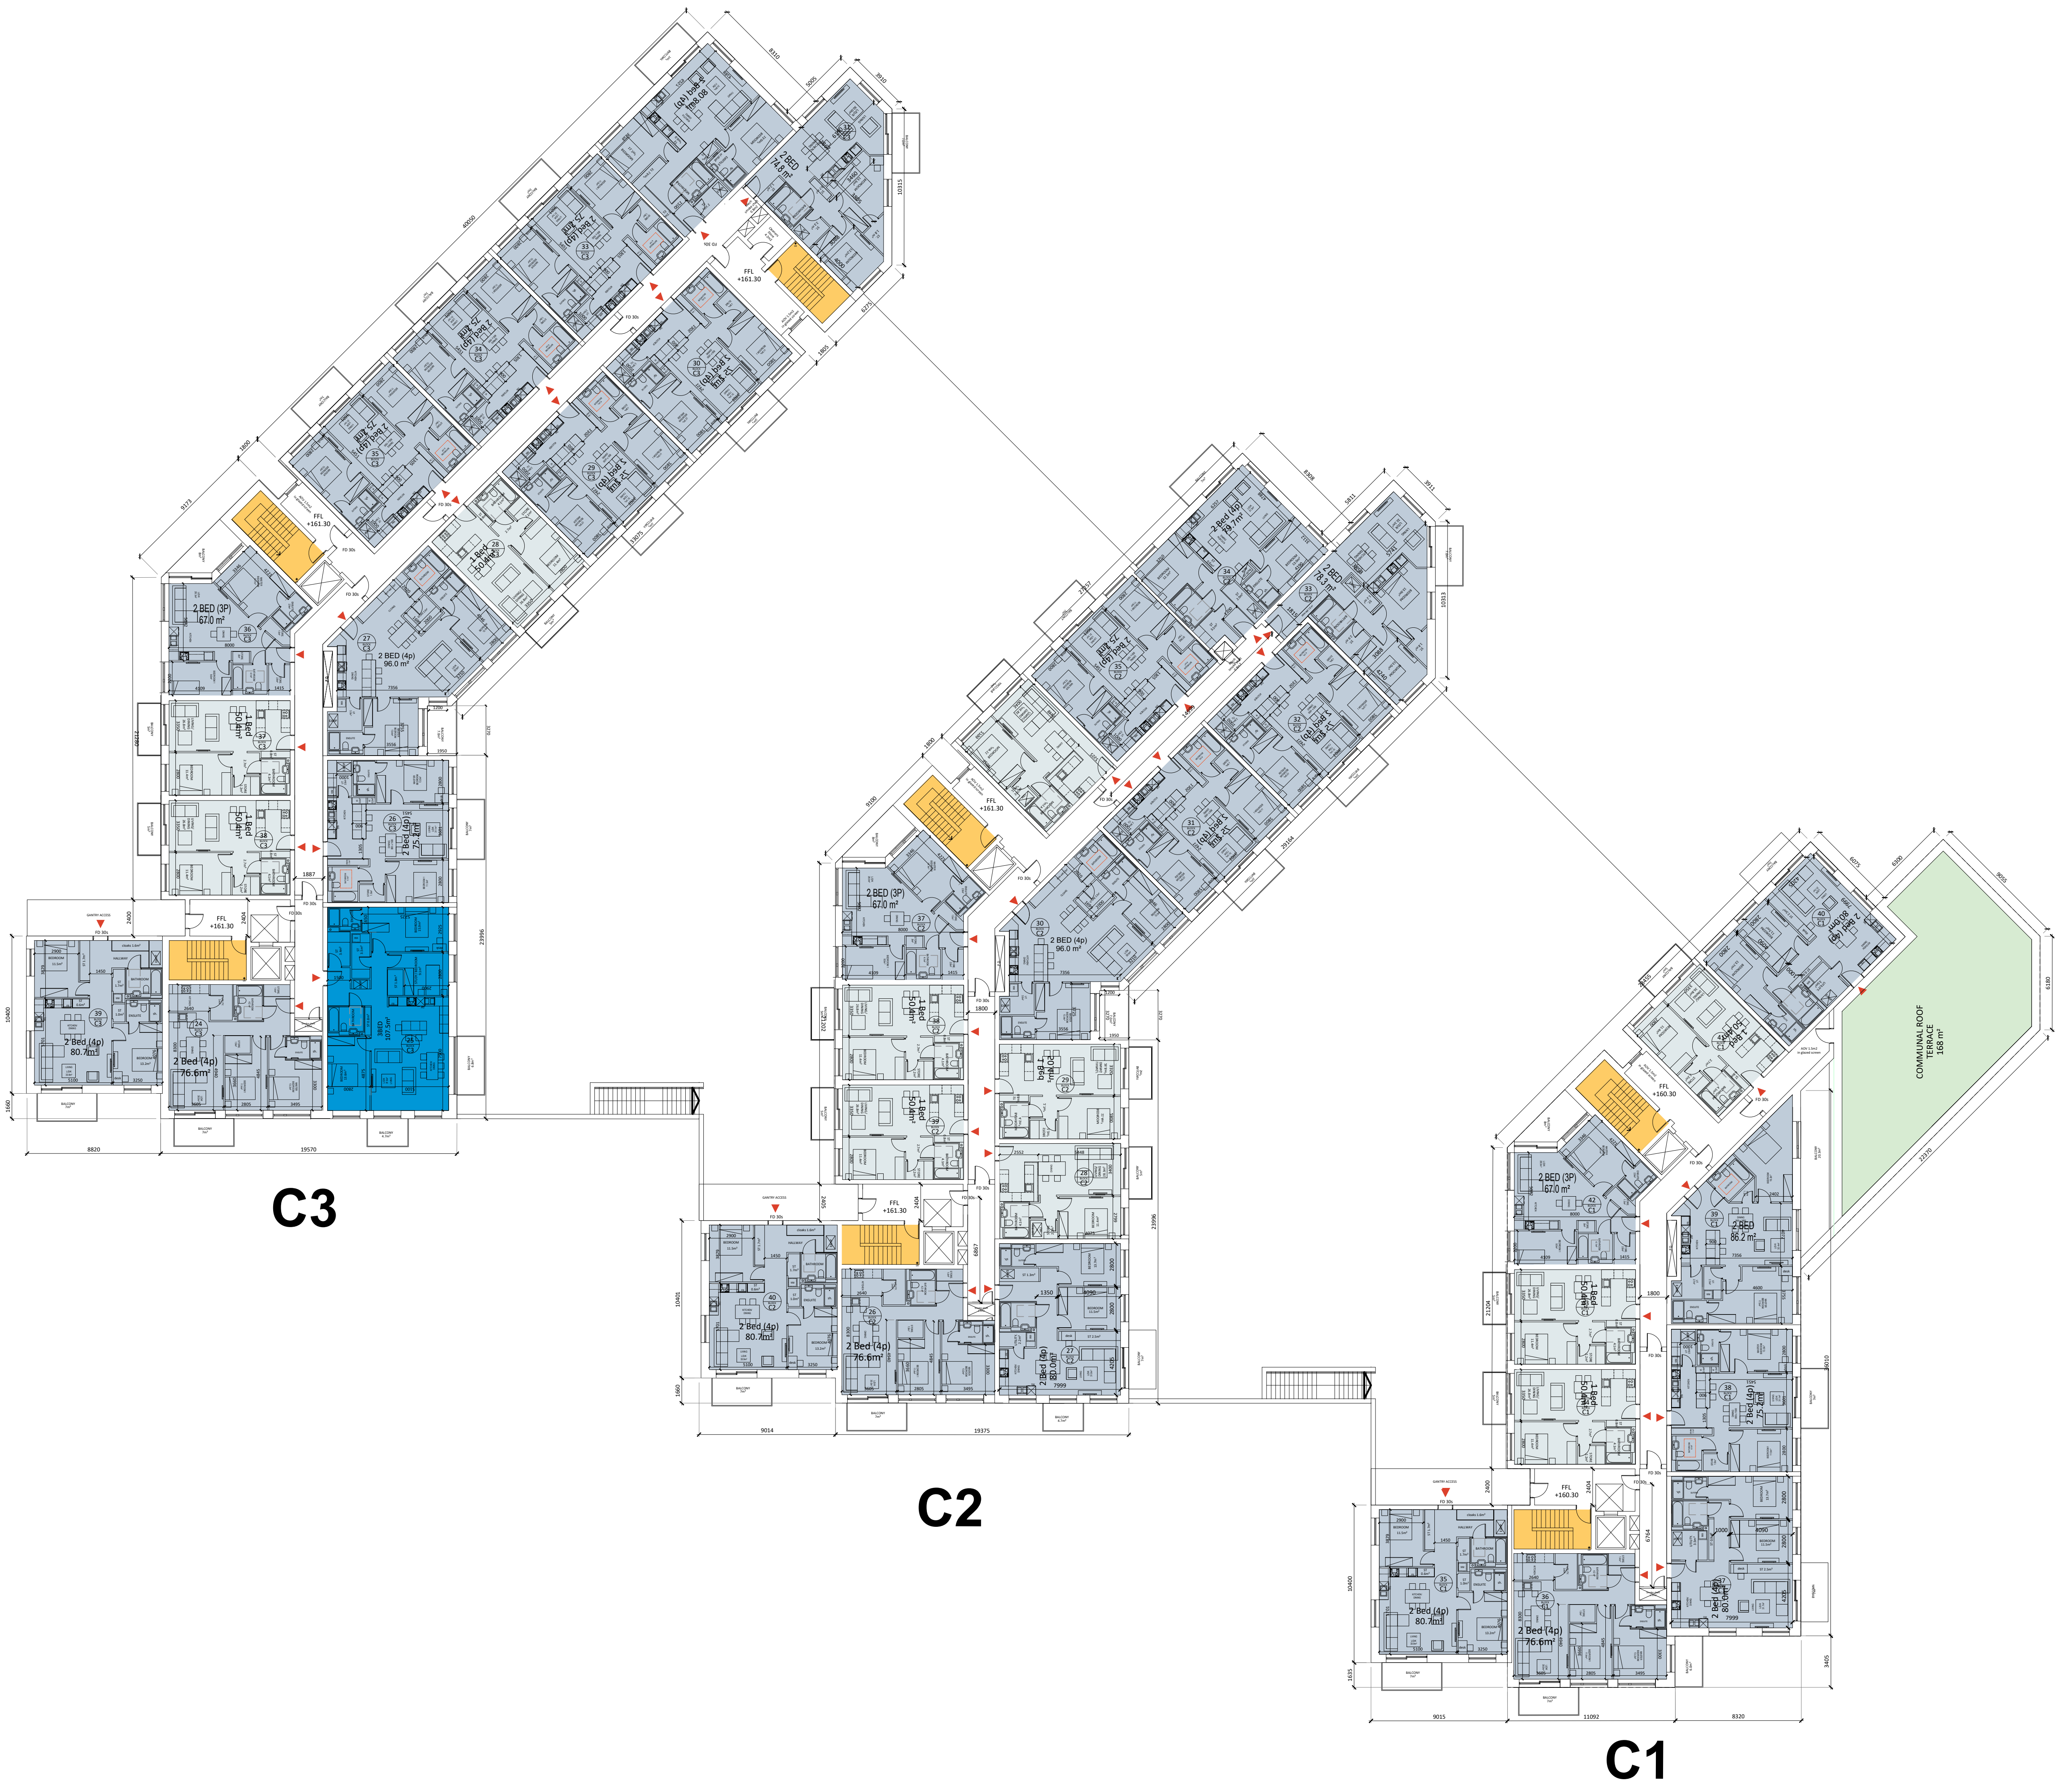

LEVEL 03 (THIRD)

Legend

- Studio Apartment
- 1 Bed Apartments
- 2 Bed Apartments
- 3 Bed Apartments

