


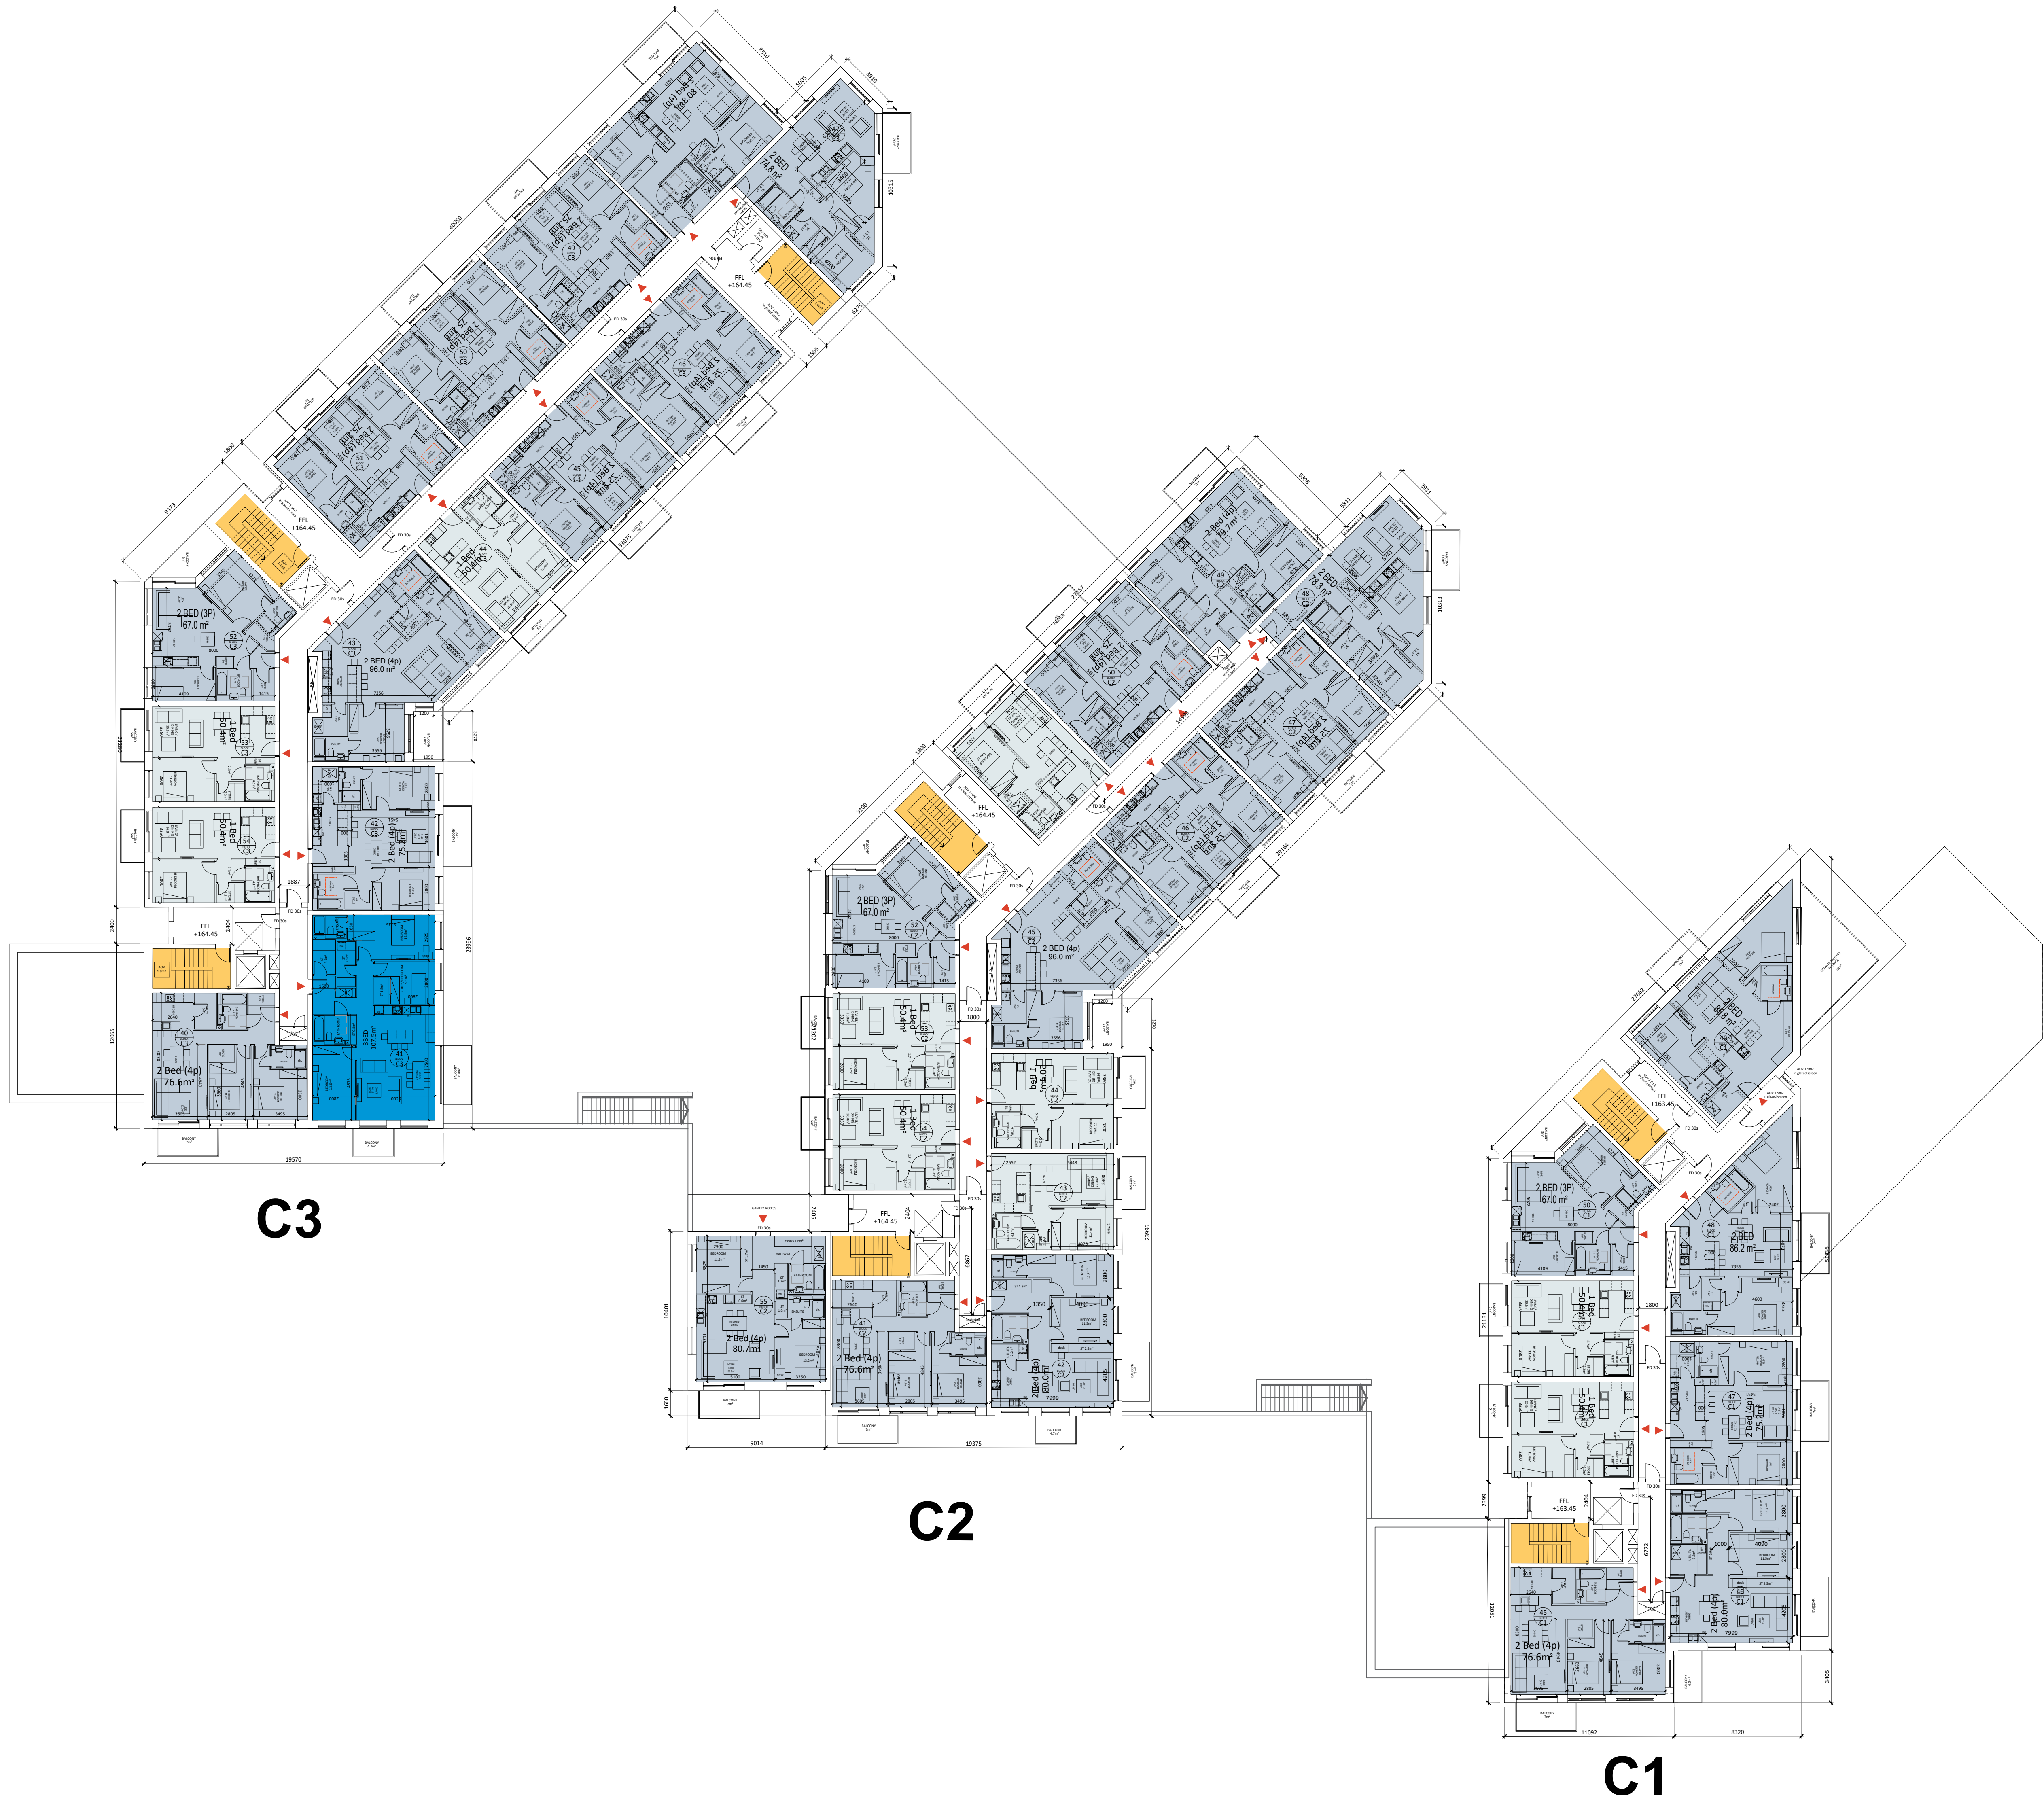

C3


C2

C1

LEVEL 04 (FOURTH)

Legend

- Studio Apartment
- 1 Bed Apartments
- 2 Bed Apartments
- 3 Bed Apartments

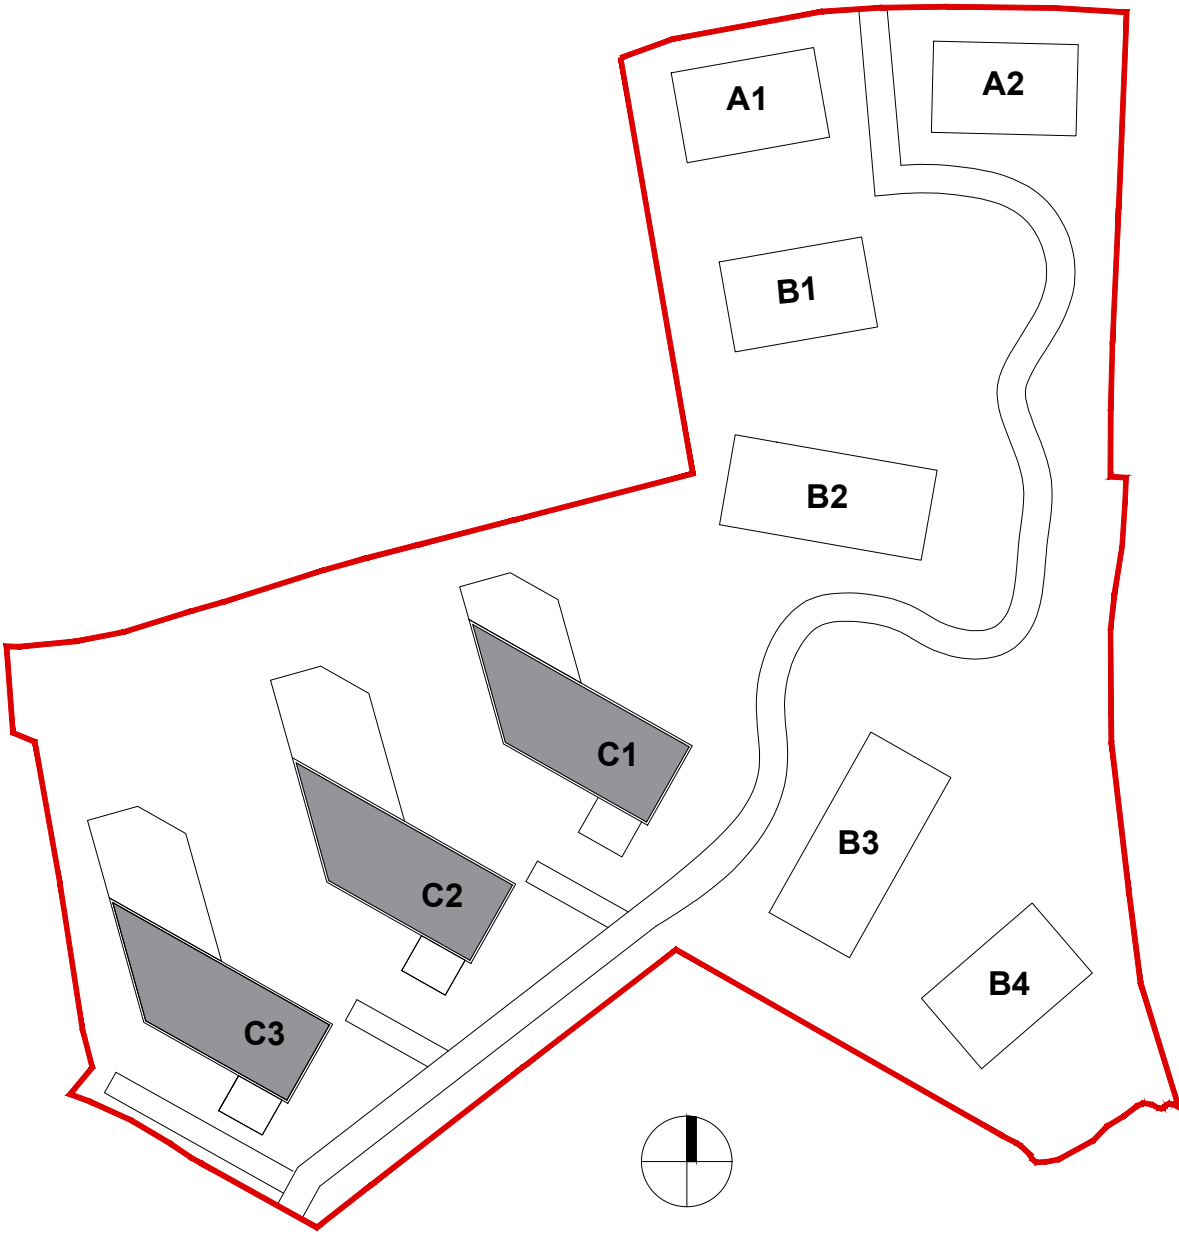

Block C1+C2+C3 - Plans

Revision Description	Date	Rev. No.	Issued by	Project No.:	20006	Scale @ A0:	1:200
SHD Application to ABP	22.08.2022	1	RA	Project Lead:	DM	Date Printed:	22/08/22
				Drawn By:	FON	Current Rev.:	01
				Model No.:	20006-OMP-C1+C2+C3-ZZ-M2-A-1400		
				Purpose:	PLANNING		
architecture urban design Dublin Cork email: info@omahonypike.com The Chapel 26 South Mall tel: +353 1 202 7400 Mount St Anne's Co. City fax: +353 1 283 0822 Milltown, Dublin 6 Co. Cork www.omahonypike.com D06 XNS2 Ireland T12 K2RV Ireland				Project:	Blackglen Road		
				Location:	Blackglen Road, Lambs Cross, Sandymore, Dublin 18		
				Client:	Zolbury Ltd		
				Drawing Title:	Block C1+C2+C3 - Plans Level 04		
				Drawing No.:	20006-OMP-C1+C2+C3-04-DR-A-1004		