


LANDSCAPE SECTIONS 01
Strategic Housing Development, Blackglen Road


SECTION 1-1 @1:200

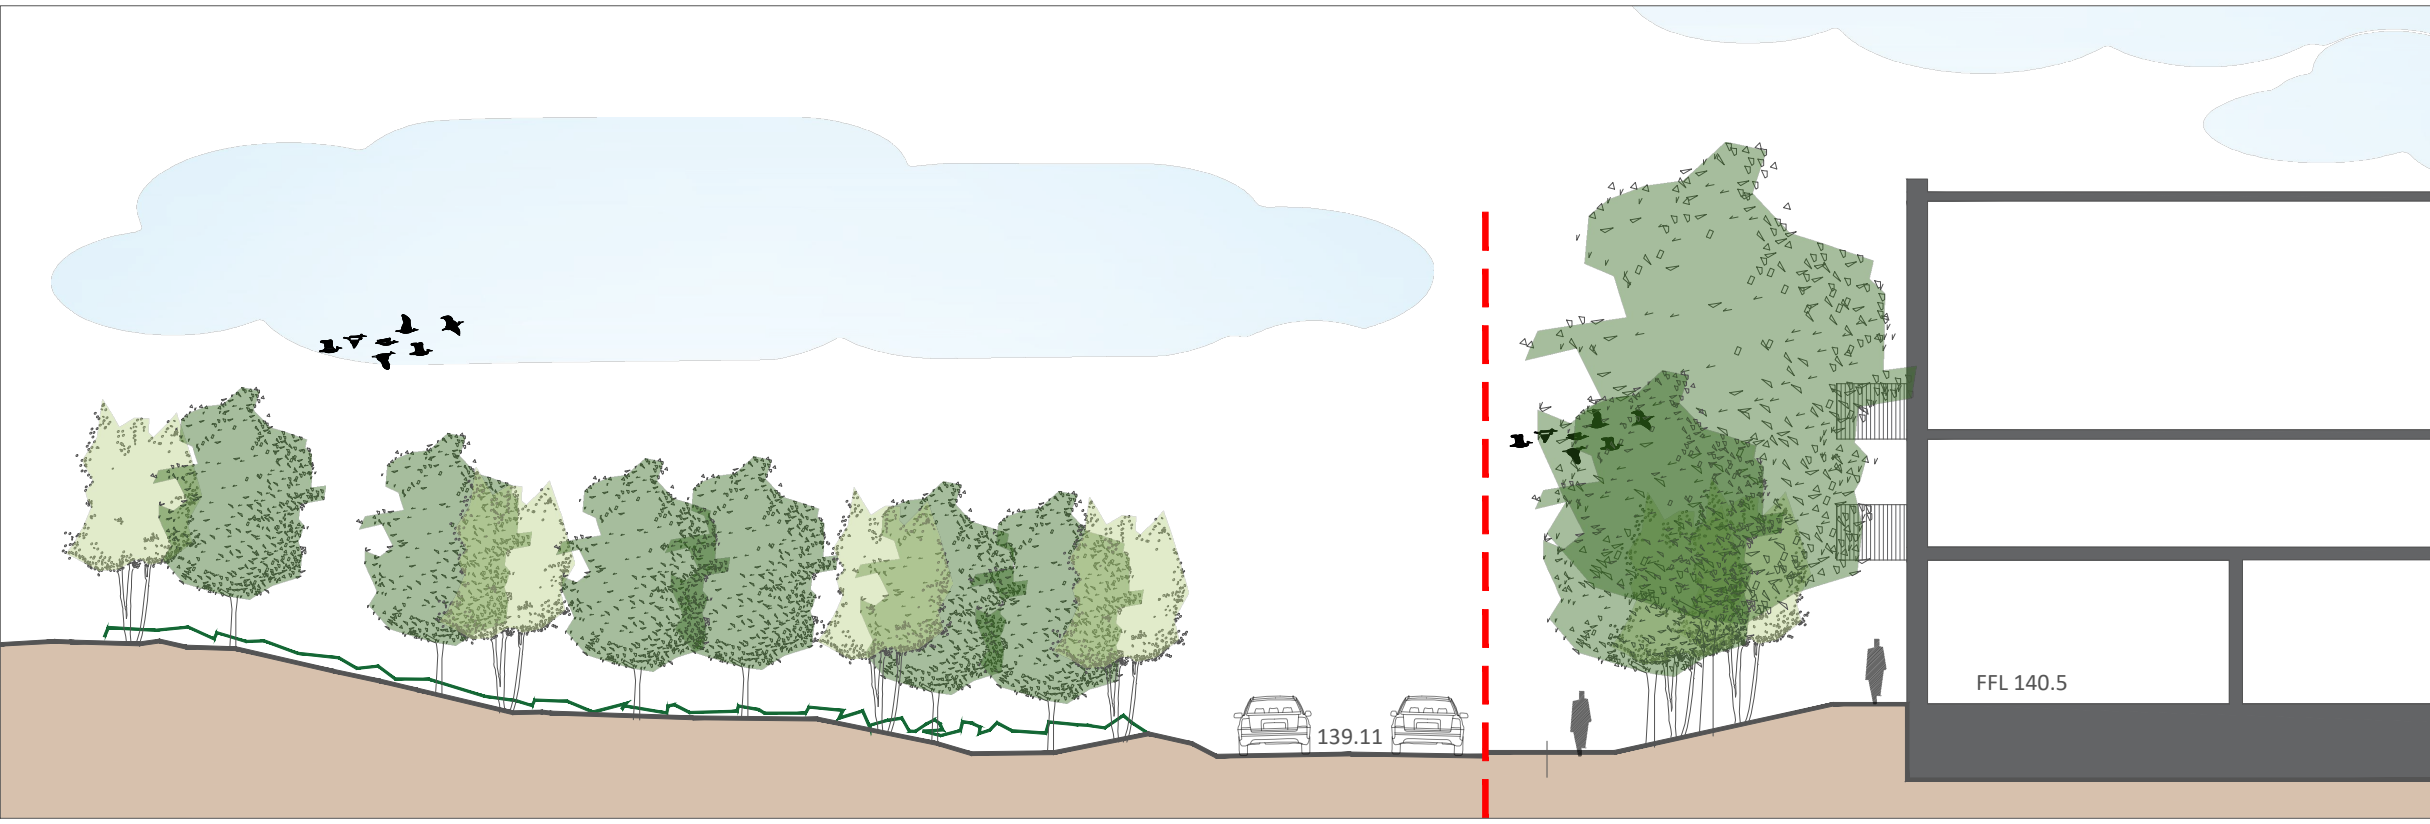


SECTION 2-2 @1:200




SECTION 3-3 @1:200

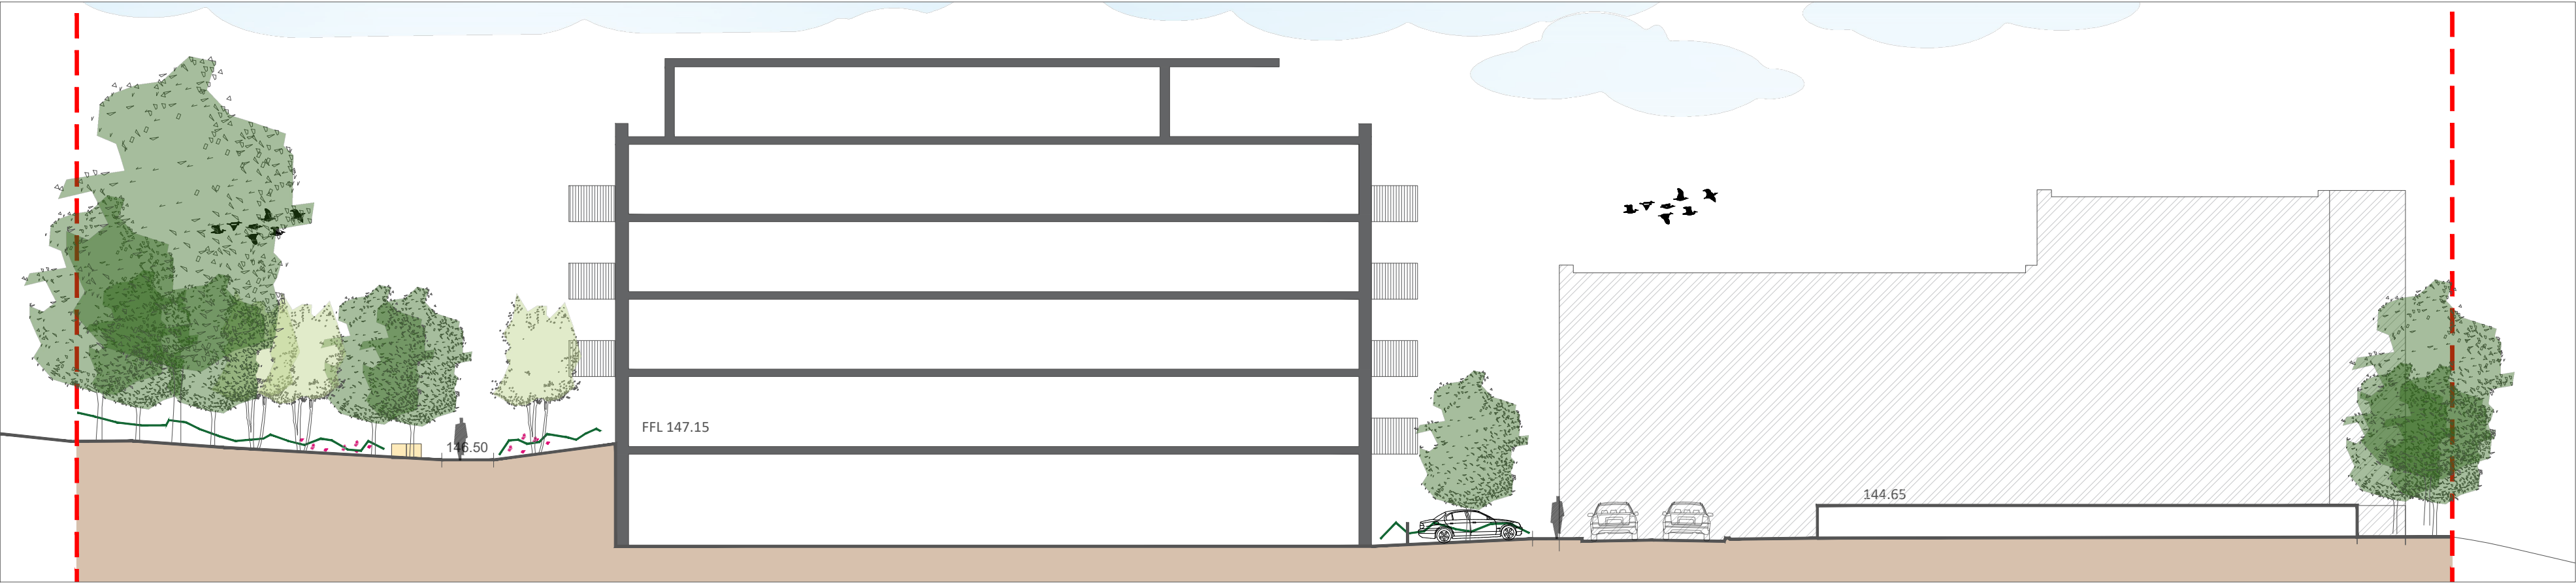

SECTION 4-4 @1:200

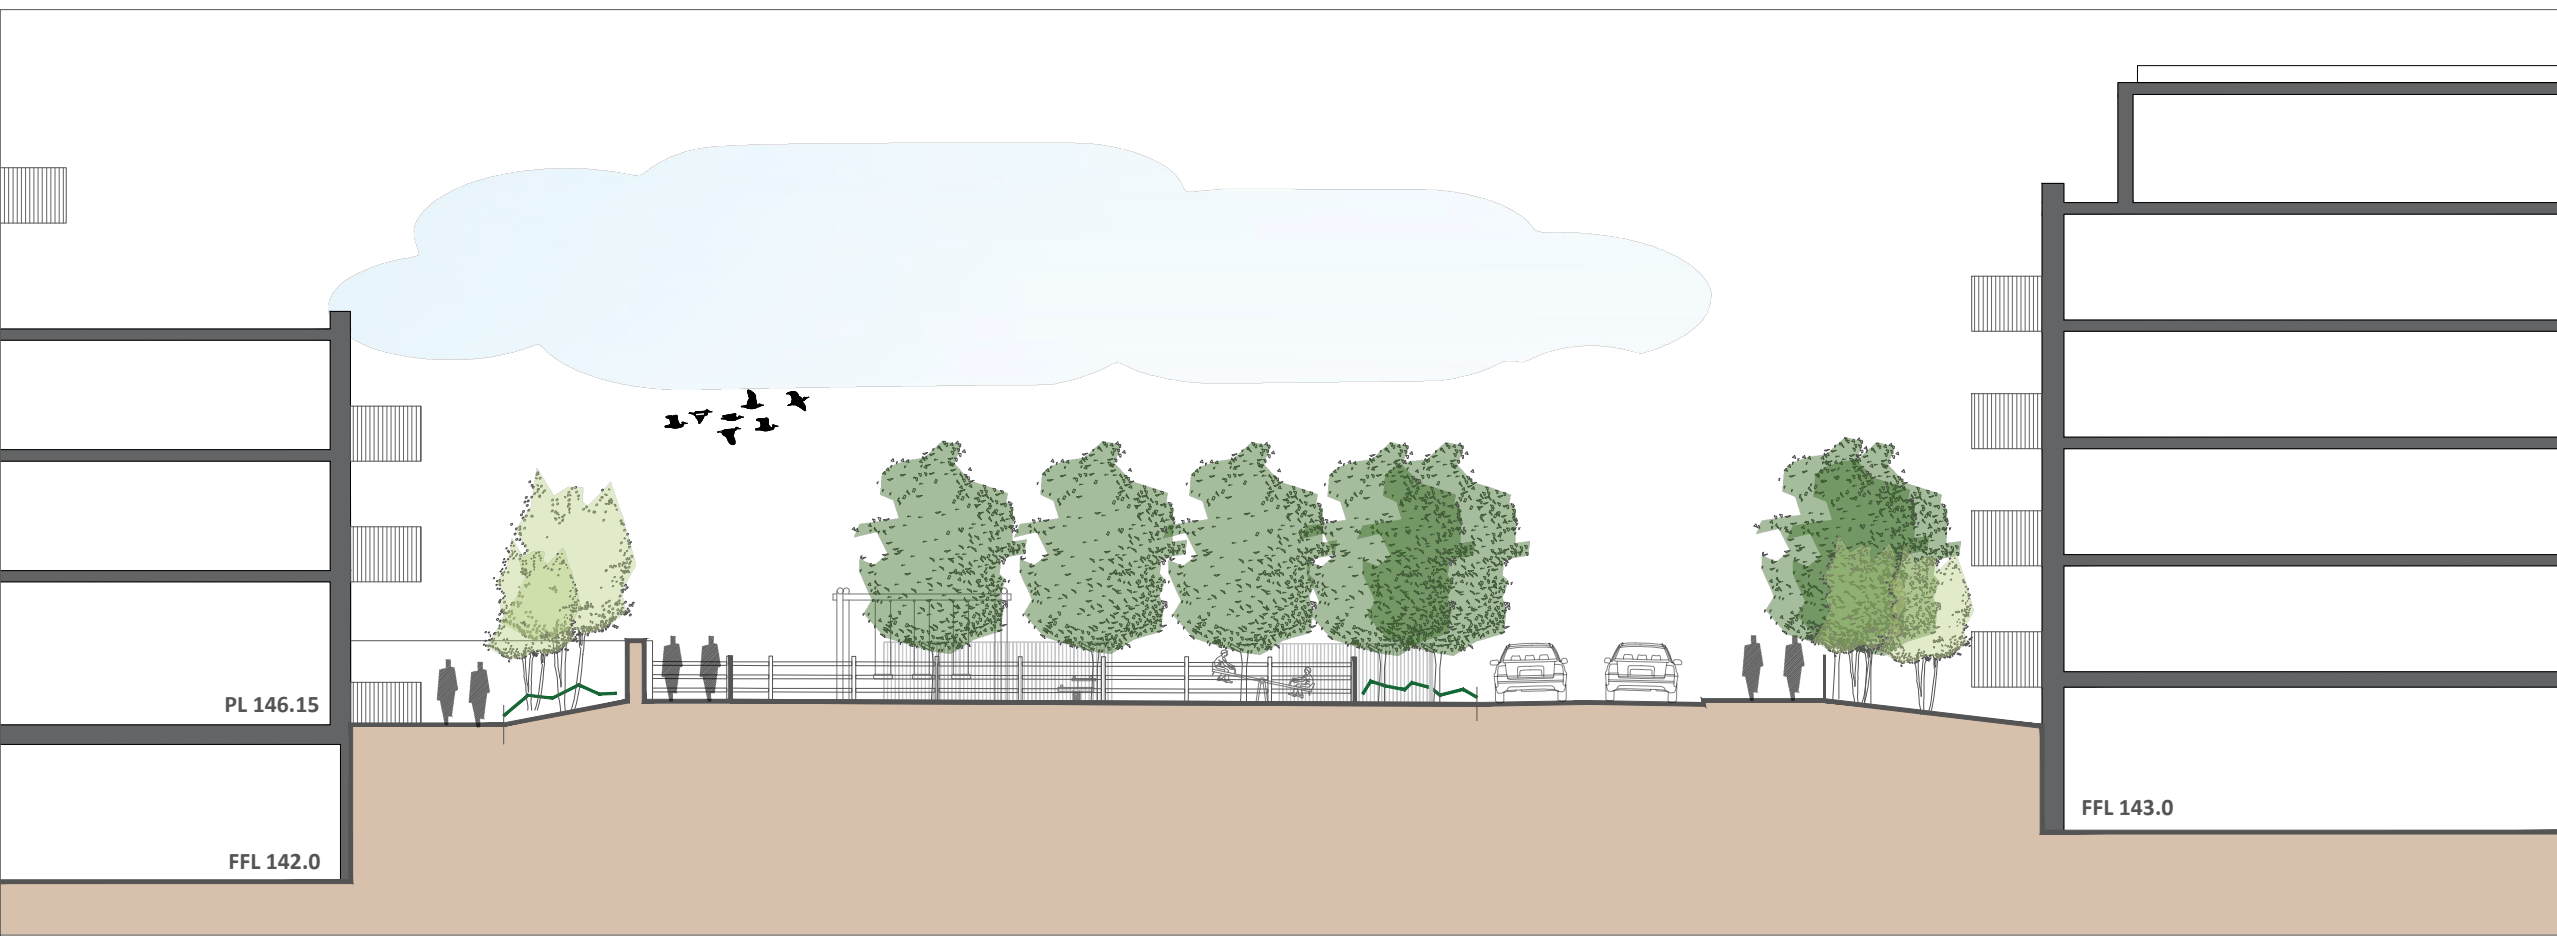

SECTION 5-5 @1:200

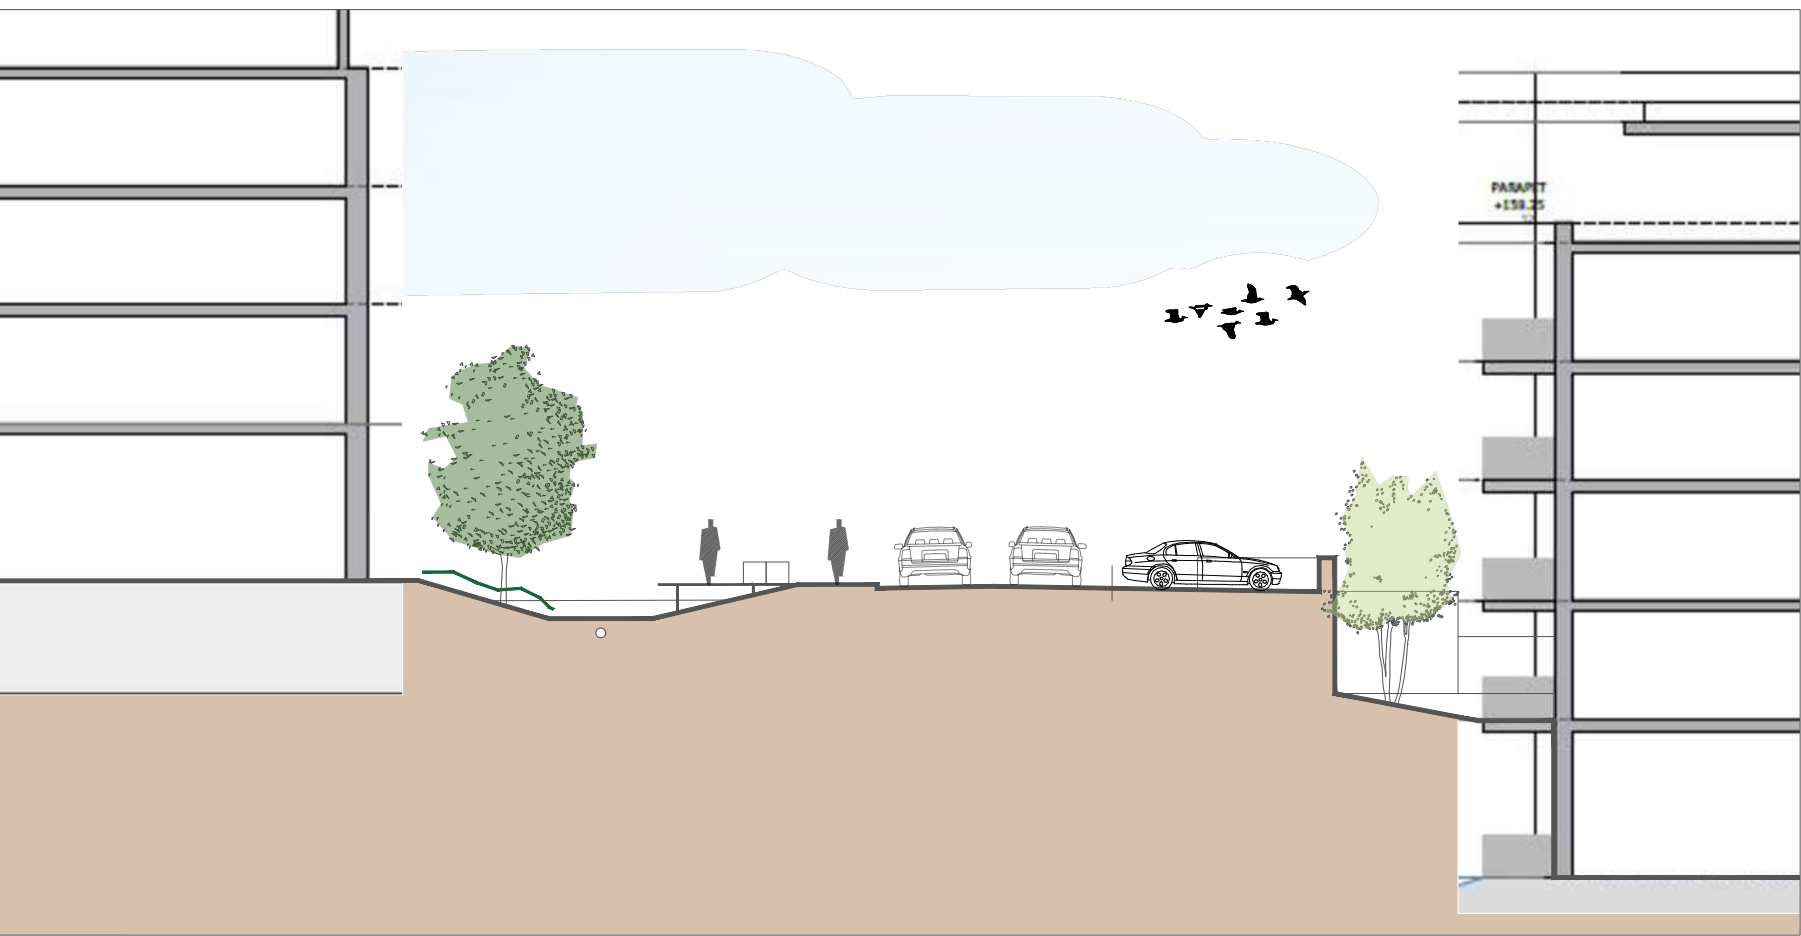

CONTEXT PLAN @1:2000

