



LANDSCAPE SECTIONS 02
Strategic Housing Development, Blackglan Road

CONTEXT PLAN @1:2000


SECTION 6-6 @1:200

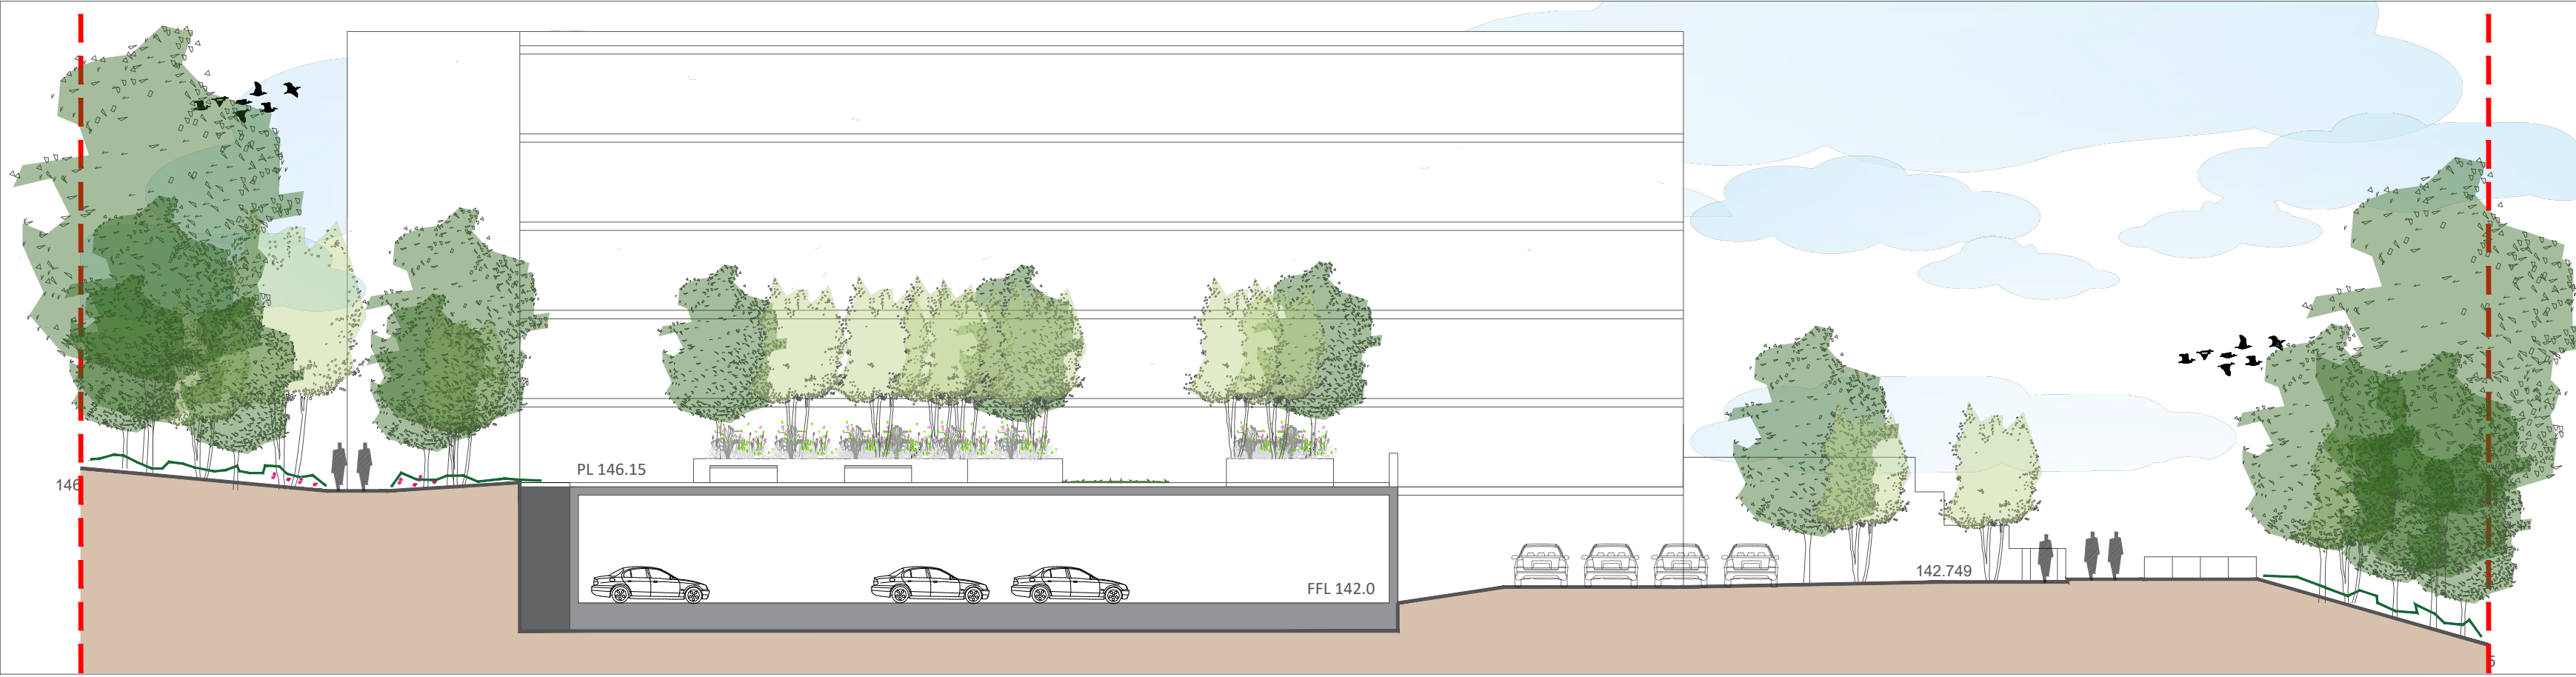


SECTION 8-8 @1:200

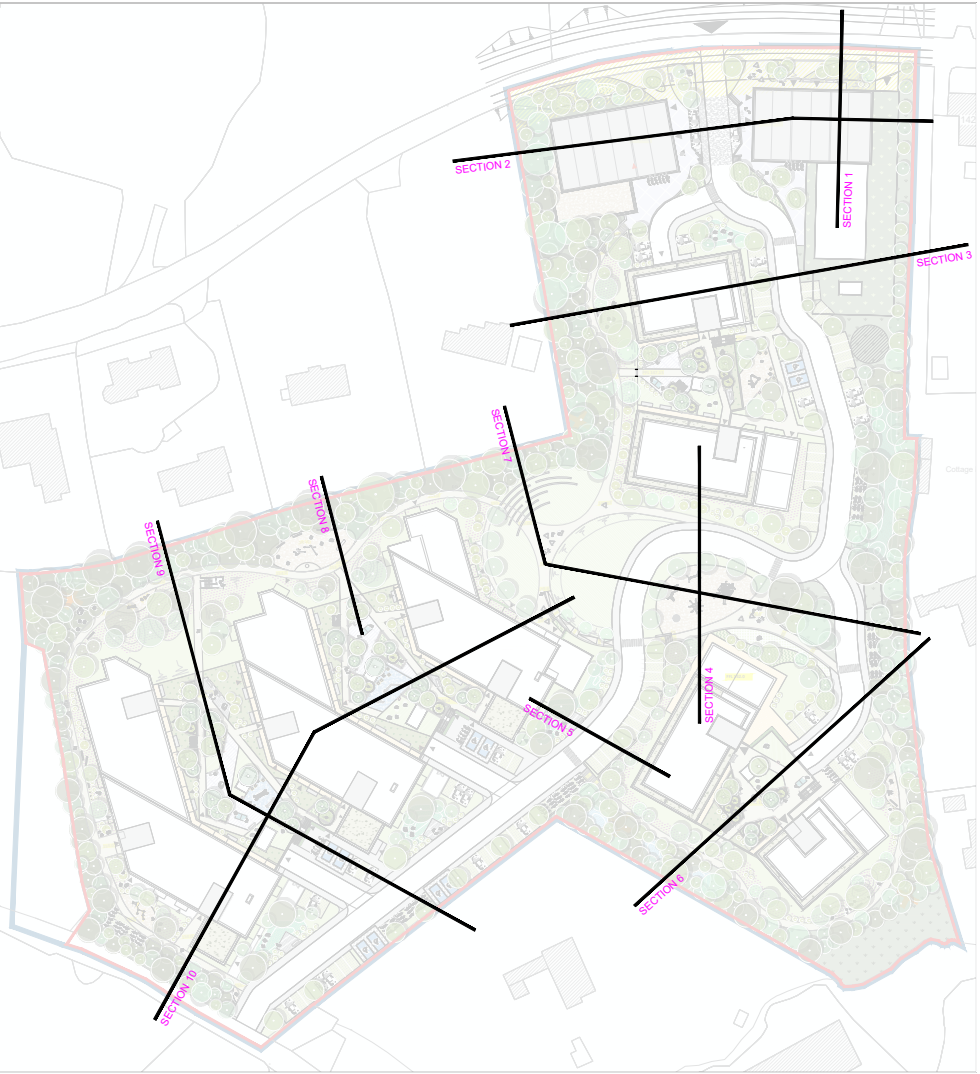

SECTION 7-7 @1:200

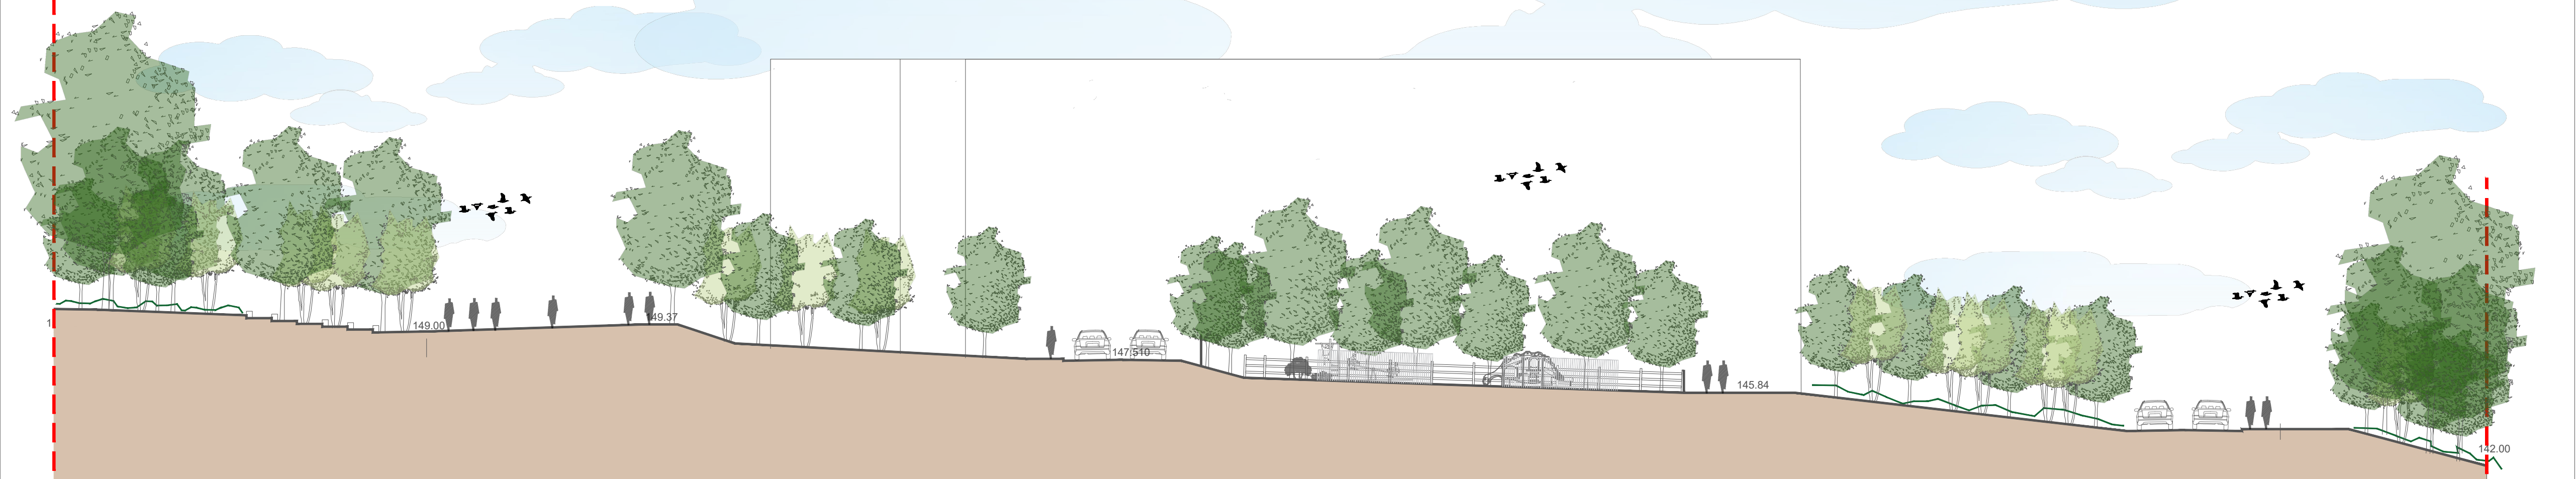

SECTION 9-9 @1:200

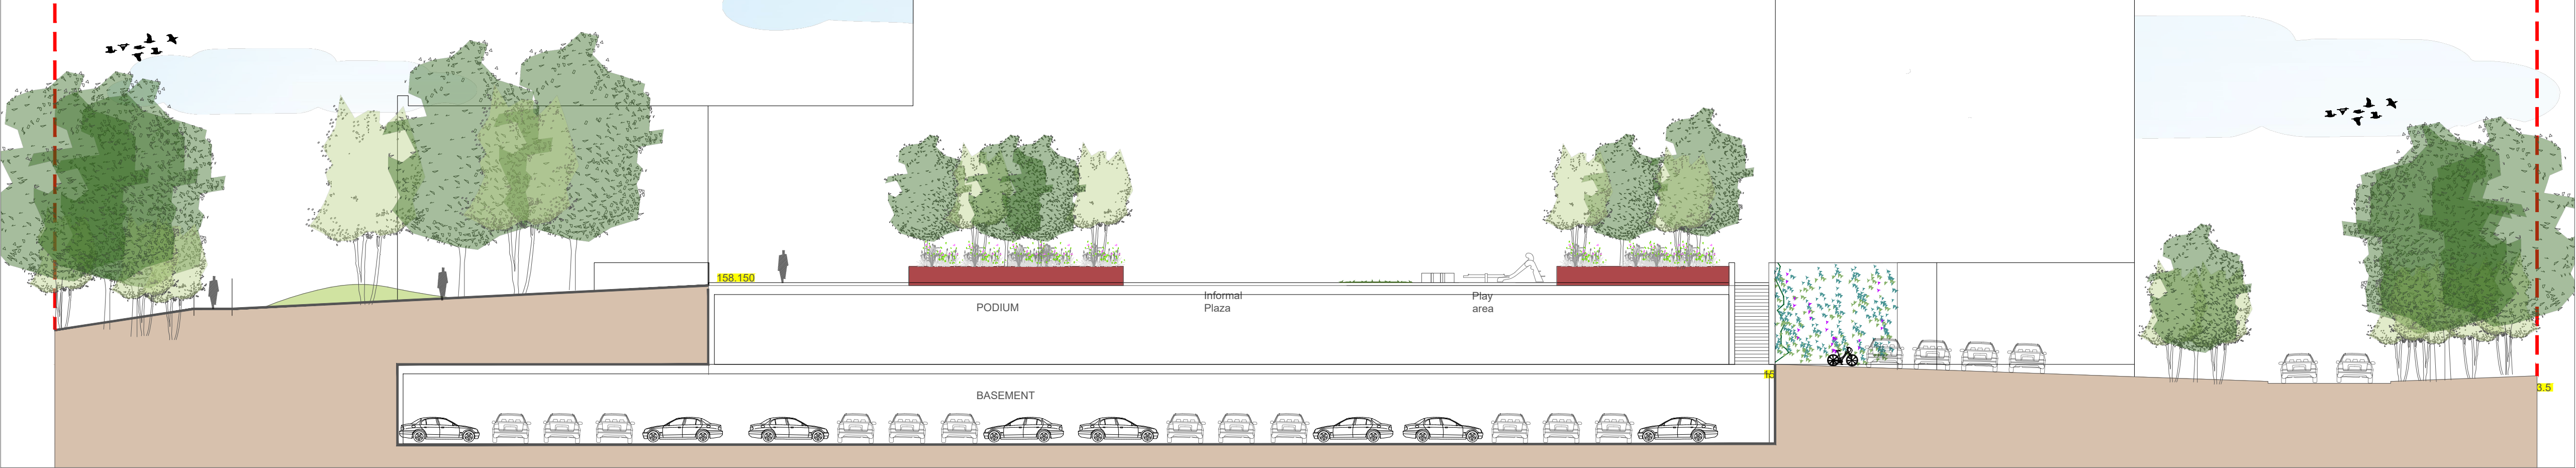

SECTION 10-10 @1:200

